




**SHEETAL
MEGHDOOT**

Connecting Life

Van Udyan Road, Near MCF Joggers Park, Off. Devidas Rd., Borivali (W)



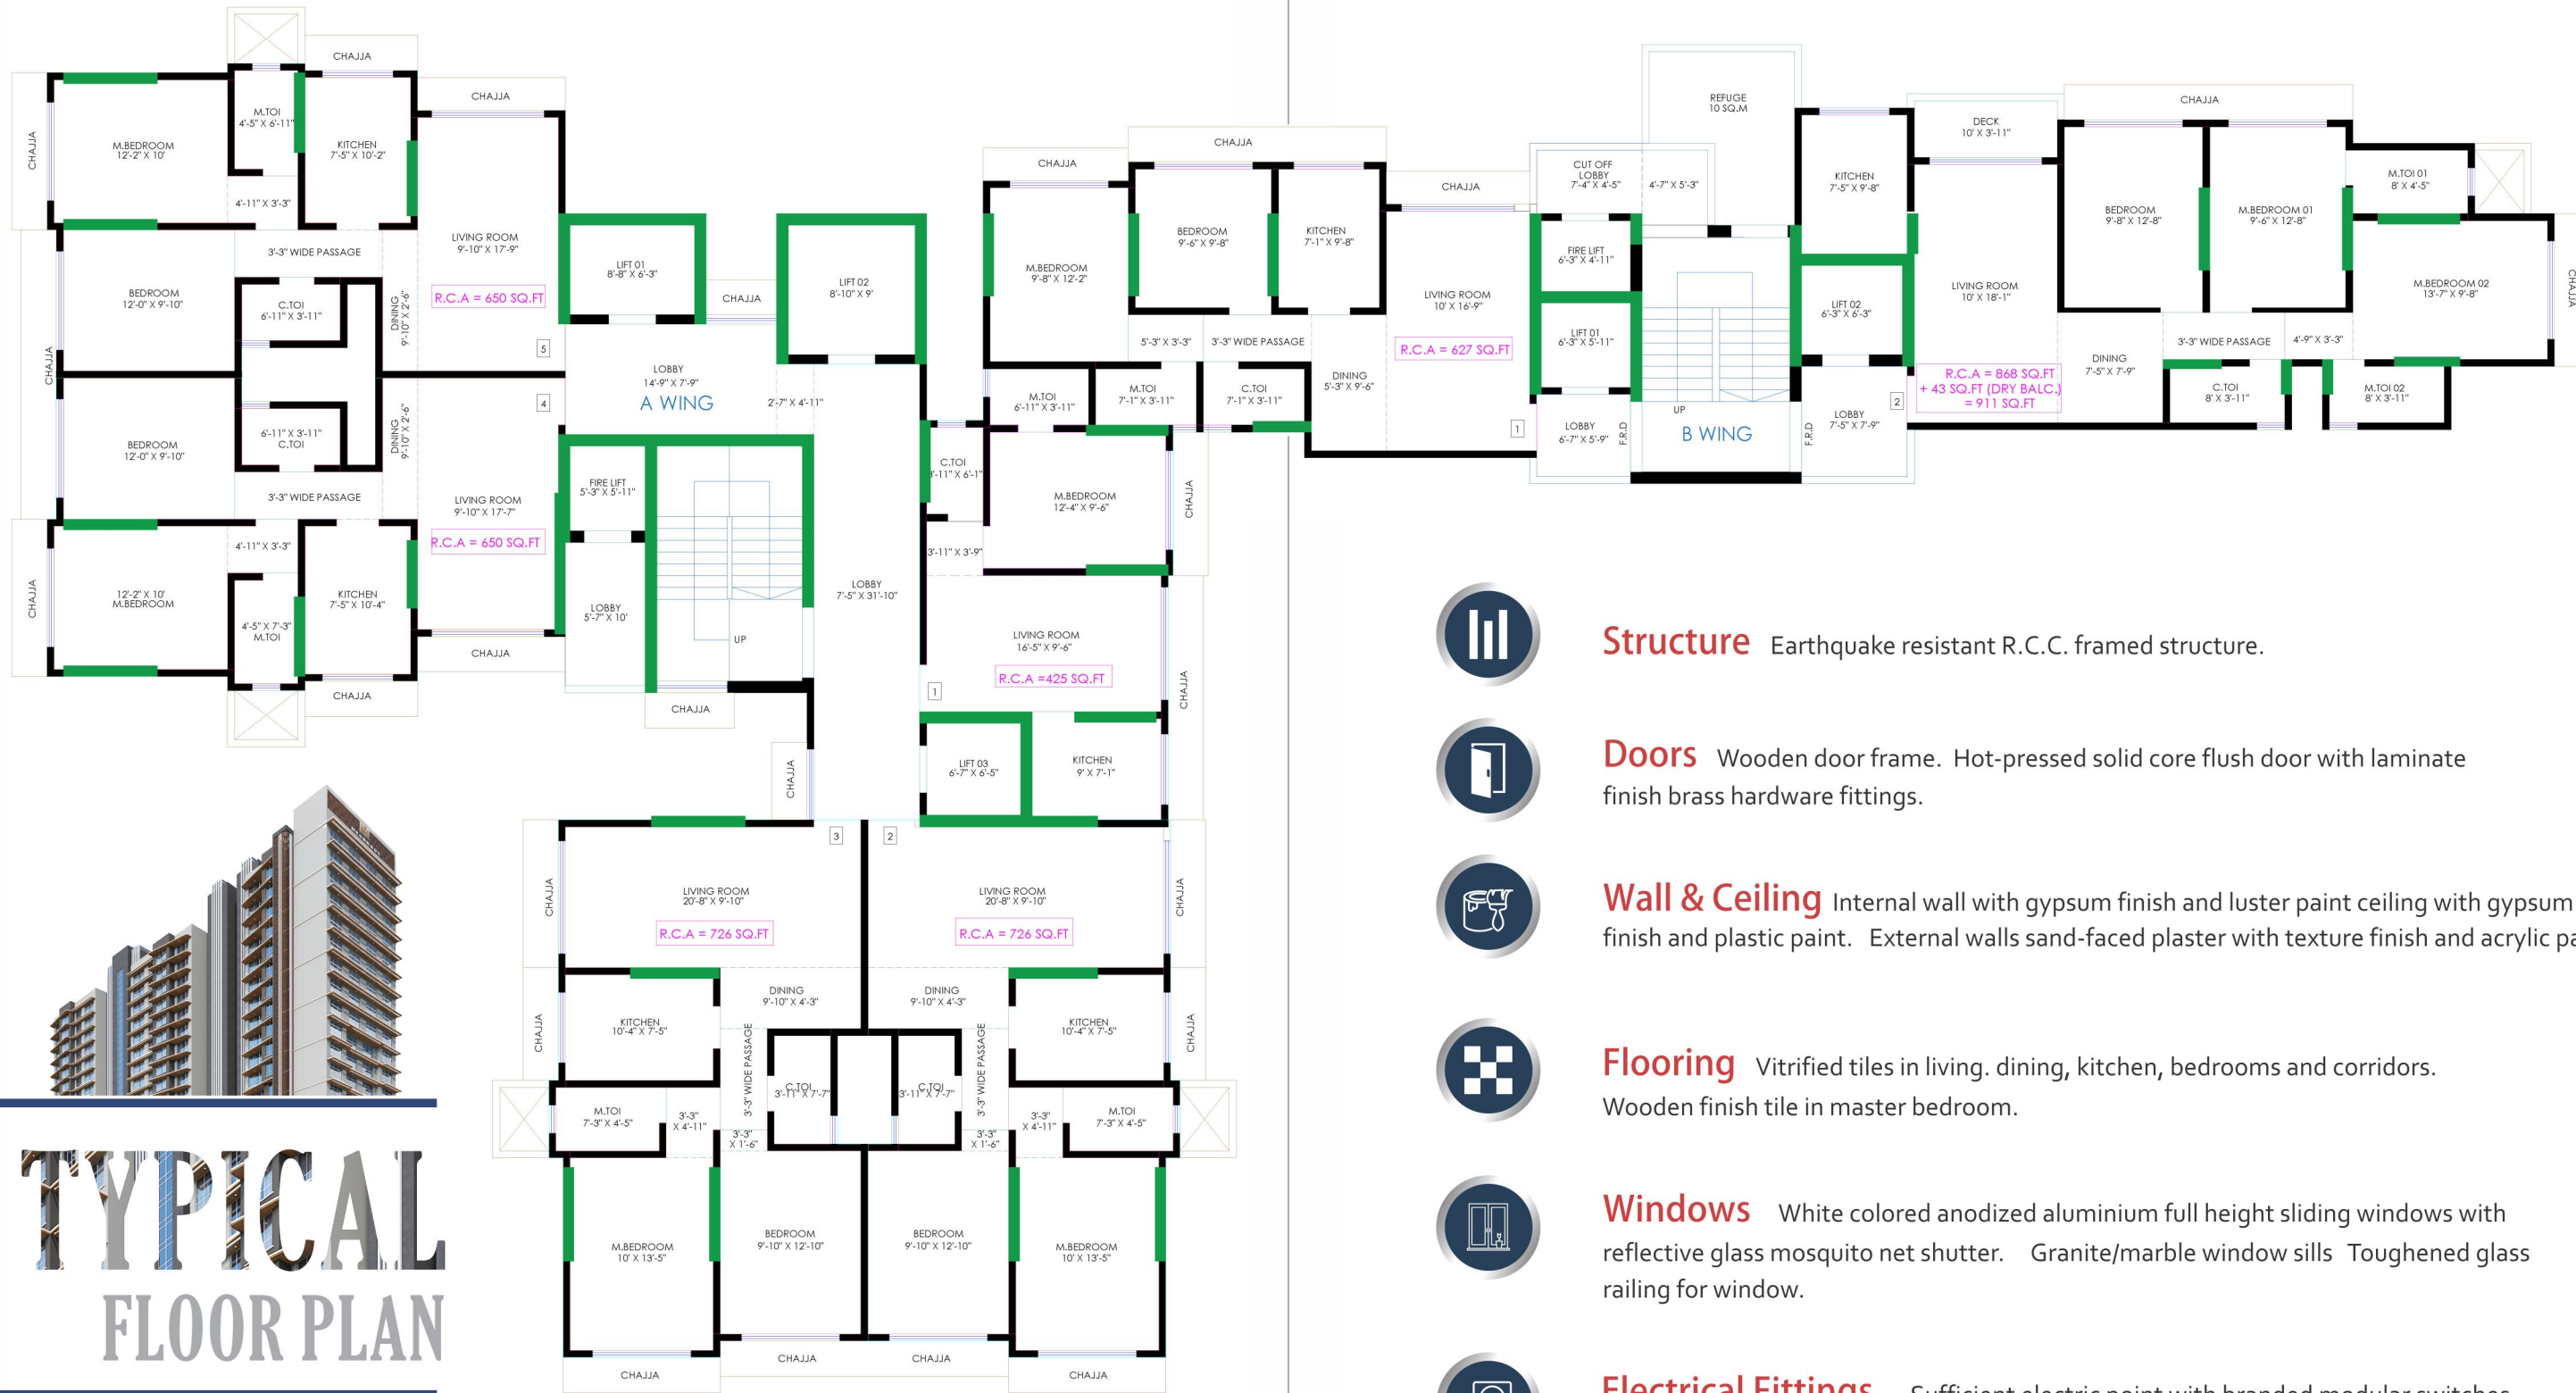

TYPICAL FLOOR PLAN


Enjoy A Premium And Secure Living With **World-class Lifestyle.**

-  24X7 SECURITY
-  BRANDED ELEVATOR
-  CCTV CAMERA & SECURITY
-  ENTRANCE LOBBY

With brilliantly planned spaces with sleek, smart and state-of-the-art finishes, this bespoke home epitomizes the opulent lifestyle desired by many.

-  **Structure** Earthquake resistant R.C.C. framed structure.
-  **Doors** Wooden door frame. Hot-pressed solid core flush door with laminate finish brass hardware fittings.
-  **Wall & Ceiling** Internal wall with gypsum finish and luster paint ceiling with gypsum finish and plastic paint. External walls sand-faced plaster with texture finish and acrylic paint.
-  **Flooring** Vitrified tiles in living, dining, kitchen, bedrooms and corridors. Wooden finish tile in master bedroom.
-  **Windows** White colored anodized aluminium full height sliding windows with reflective glass mosquito net shutter. Granite/marble window sills Toughened glass railing for window.
-  **Electrical Fittings** Sufficient electric point with branded modular switches. Concealed fire resistant copper wiring.
-  **Kitchen** Granite platform with stainless steel sink. Additional granite service platform. Vitrified tiles on walls up to door height.
-  **Toilets** Designer vitrified tiles on walls up to door height. Anti skid ceramic floor tile in all toilets. Granite counter basin. Geyser in toilets Branded sanitary ware & CP fittings. Hot & cold water mixer shower panel in master toilet.

Location Map

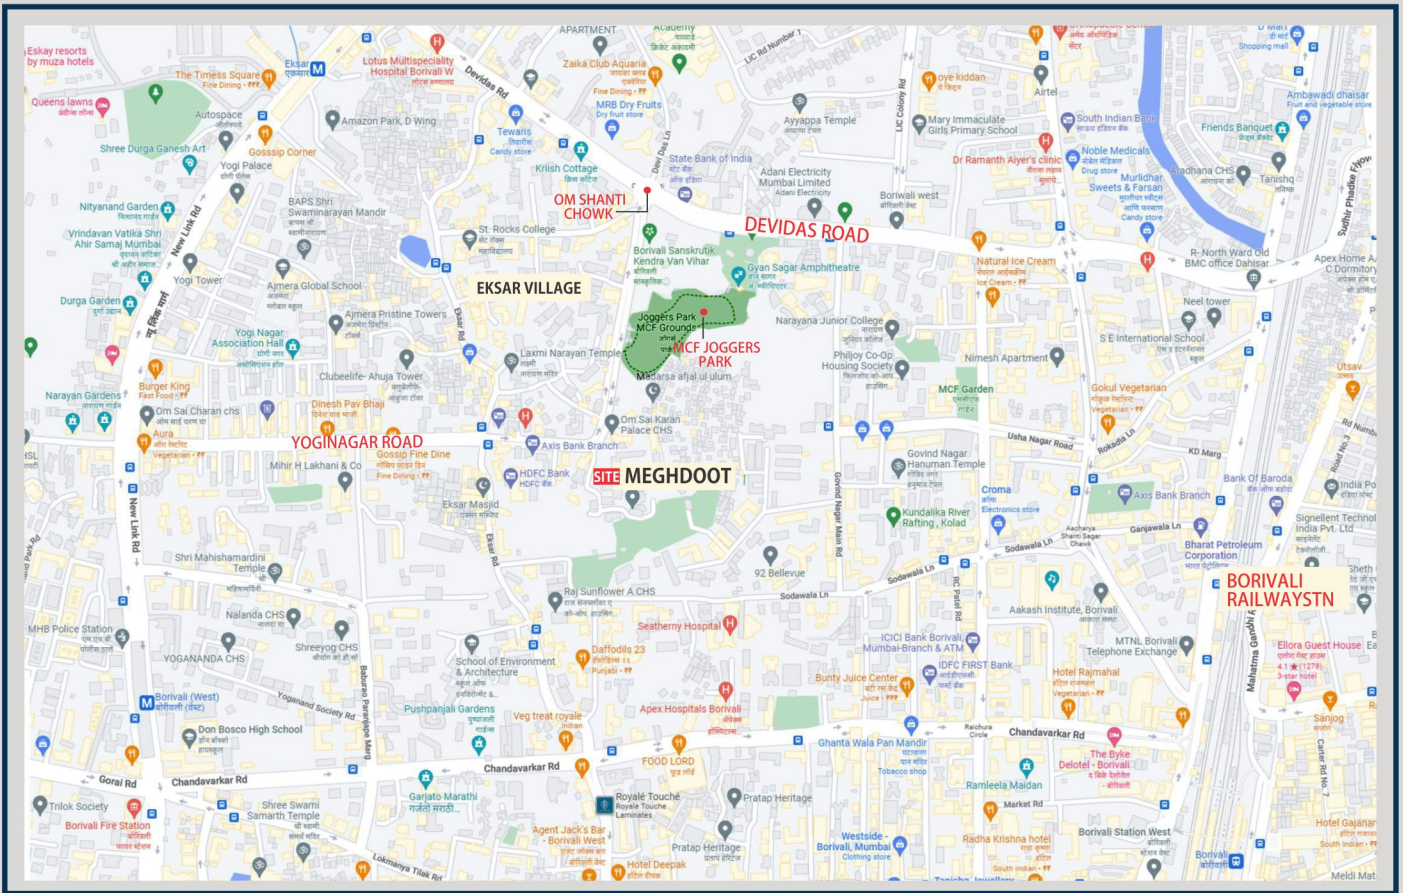

Site Add: "Sheetal Meghdoot", Van Udyan Road, Near MCF Joggers Park, Off. Devidas Road, Borivali - West, Mumbai

Builders & Developers



D.G. LAND DEVELOPERS PVT. LTD.

Email: sales@dgsgroup.co.in ■ www.dgsgroup.co.in

Tel : 022-29271542/43/44, Mob: 8080858585

Off. Address: "D. G. House, Sheetal Krupa, 1st Floor, Near Goregaon Subway, Aarey Road, Goregaon (East), Mumbai -400063.

MAHA RERA REGISTRATION NUMBER : APPLIED FOR

ARCHITECT
JIGAR NAGADA

R.C.C.CONSULTANT
ANKUSH MOHILE

DESIGN ARCHITECT
SOMAIYA & ASSOCIATES

ADVOCATE
MONESH SHARMA

Note :All the amenities, plans and drawing are proposed, the Developers will have right to delete or add if necessary, the discretion remain with the Developers. All the plans, drawings, amenities are subject to the approval of the respective authorities.