

રહેવા માટે સ્વચ્છ હવા ઉજાસવાળો



DEVELOPERS-SHYAM BUILDERS

Gokuldhm


4 BHK બંગલોઝ

Site address :
Gokuldhm, Near Lionsnagar, Beside Tejanand Society, Kalol Gandhinagar.


CONTACT NO. 7777999946 / 9377929179




UNIT PLAN 1

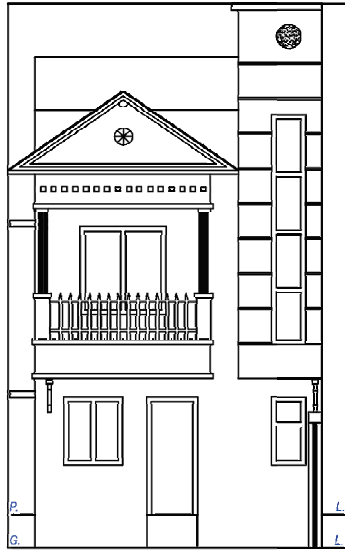


ELEVATION

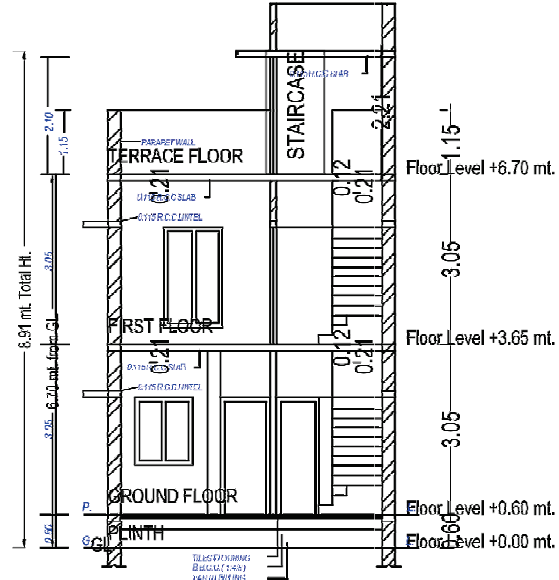


SECTION

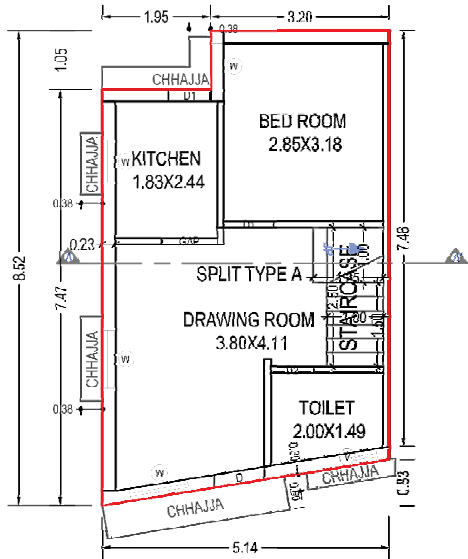

GROUND FLOOR PLAN
(Proposed)
(SCALE 1:100)

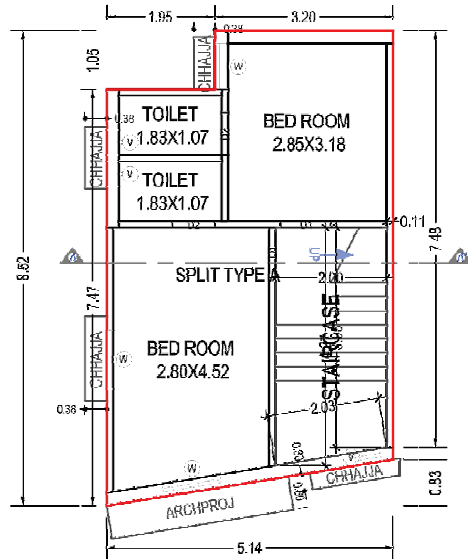


FIRST FLOOR PLAN
(Proposed)
(SCALE 1:100)

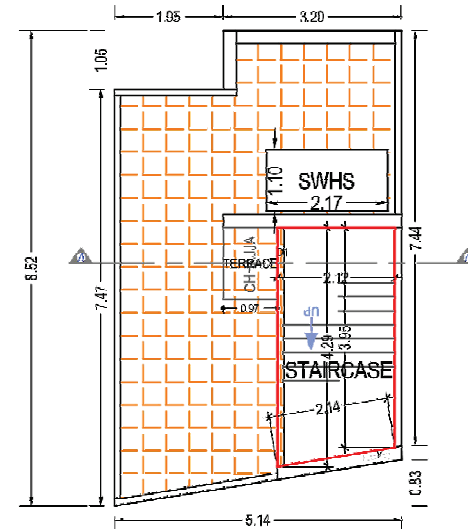


TERRACE FLOOR PLAN
(SCALE 1:100)


UNIT PLAN 2

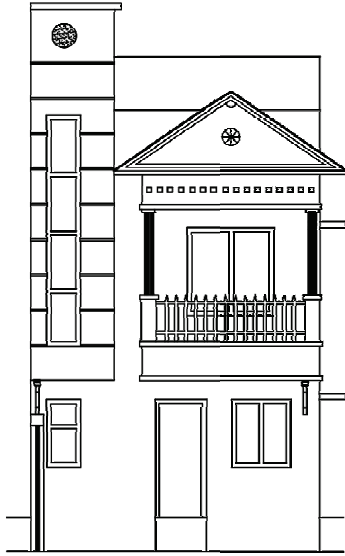


ELEVATION

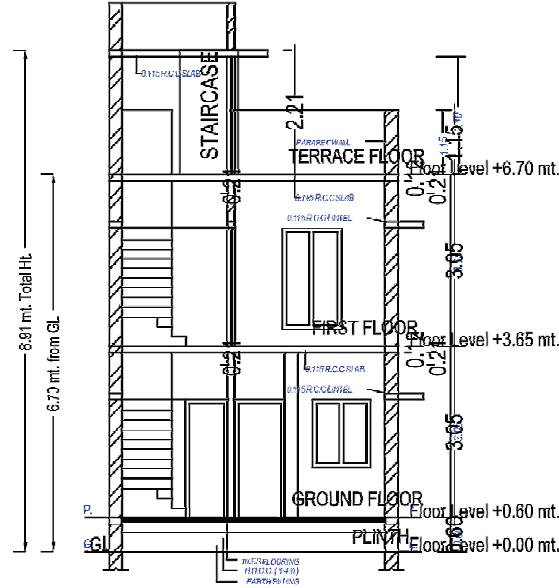


SECTION

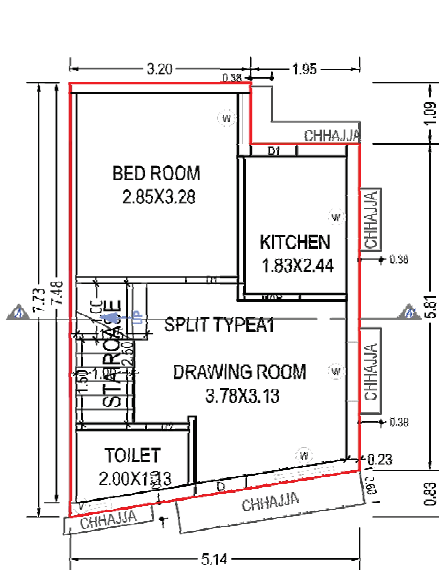

GROUND FLOOR PLAN
(Proposed)
(SCALE 1:100)

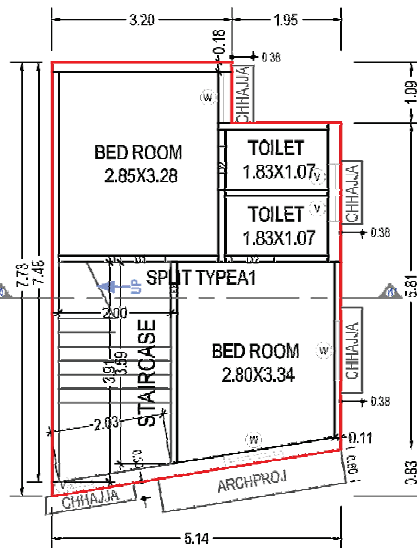


FIRST FLOOR PLAN
(Proposed)
(SCALE 1:100)

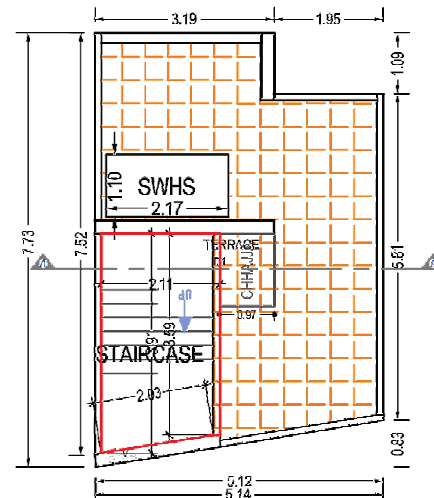


TERRACE FLOOR PLAN
(SCALE 1:100)


UNIT PLAN 3 TO 20

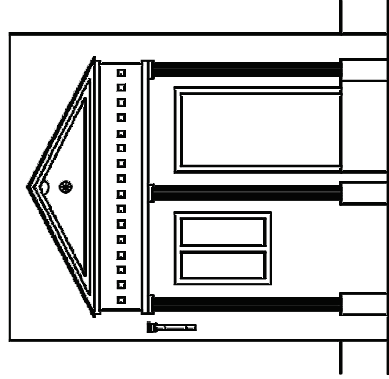

ELEVATION

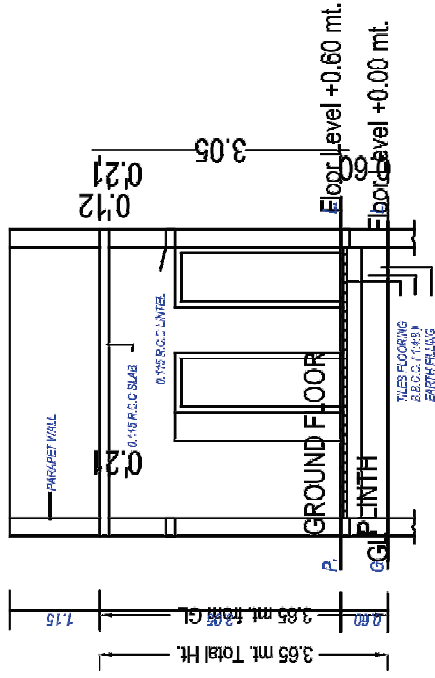


SECTION

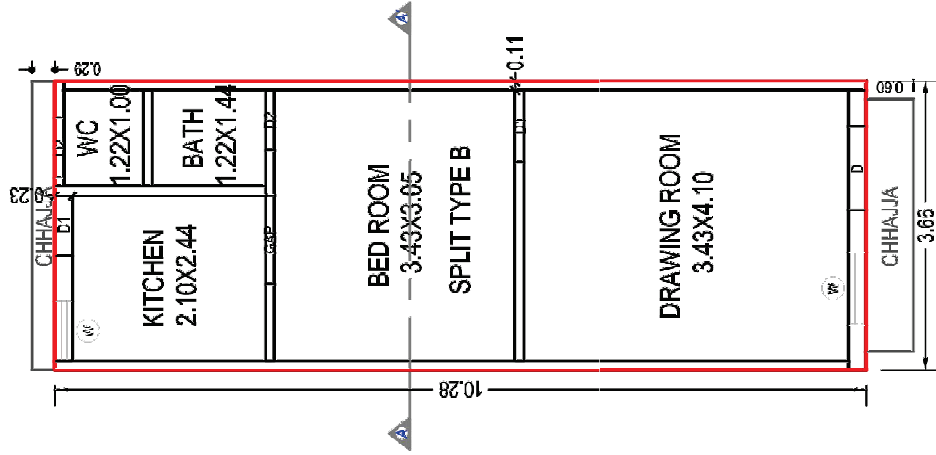


GROUND FLOOR PLAN
(Proposed)
(SCALE 1:100)




UNIT PLAN 21

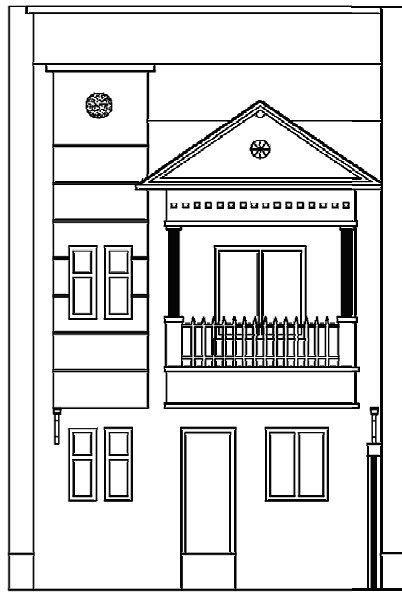


ELEVATION

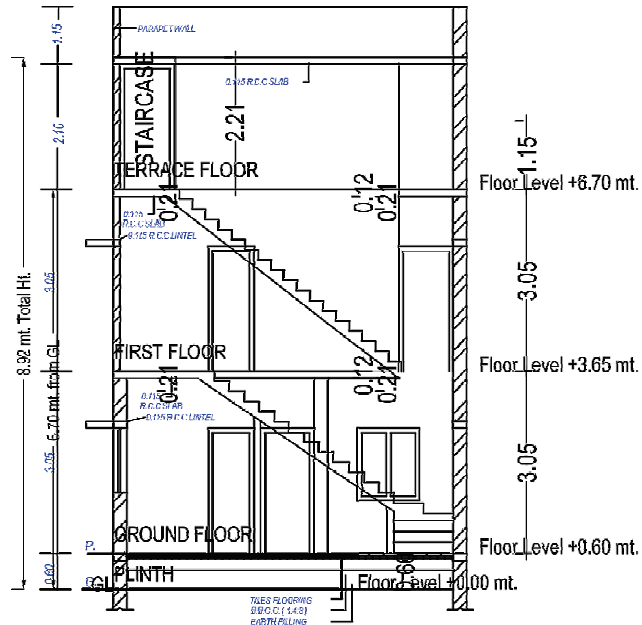


SECTION

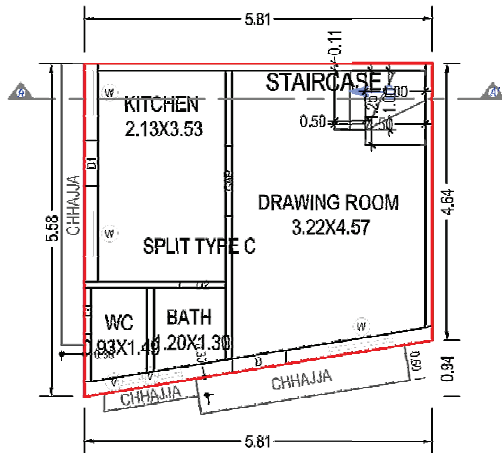

GROUND FLOOR PLAN
(Proposed)
(SCALE 1:100)

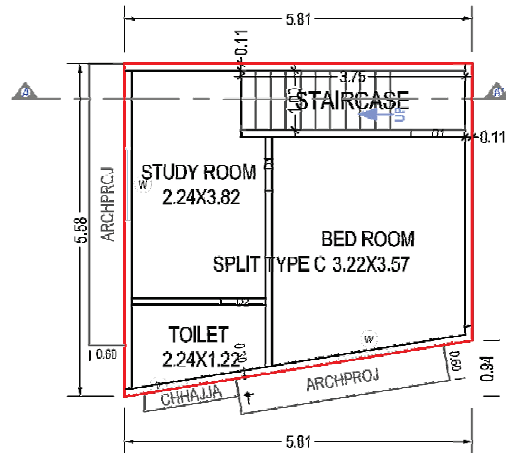

FIRST FLOOR PLAN
(Proposed)
(SCALE 1:100)

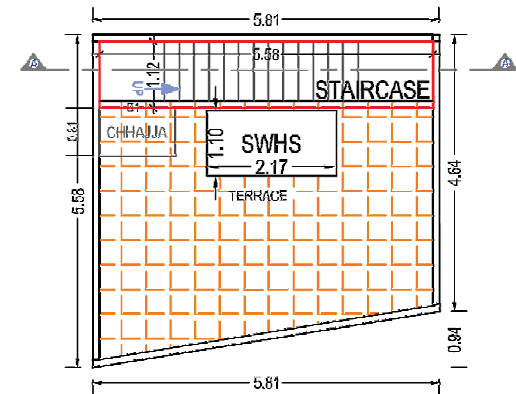


TERRACE FLOOR PLAN
(SCALE 1:100)


UNIT PLAN 22




ELEVATION

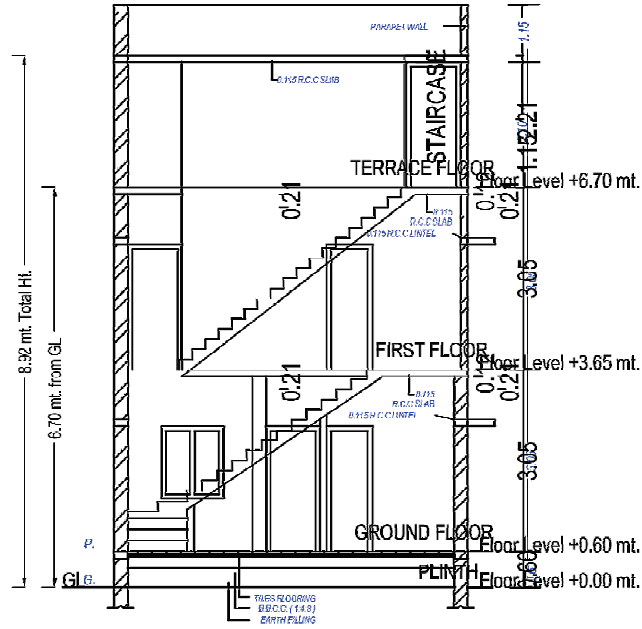


SECTION

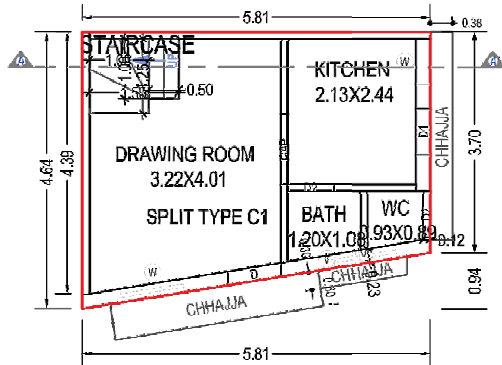

GROUND FLOOR PLAN
(Proposed)
(SCALE 1:100)

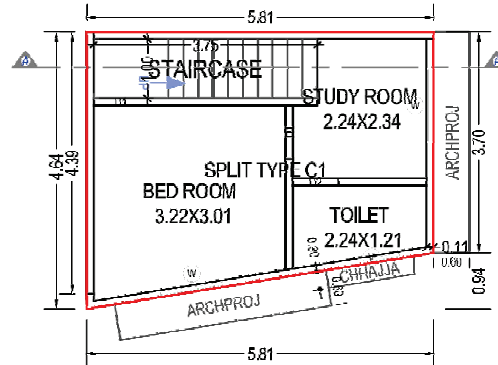


FIRST FLOOR PLAN
(Proposed)
(SCALE 1:100)

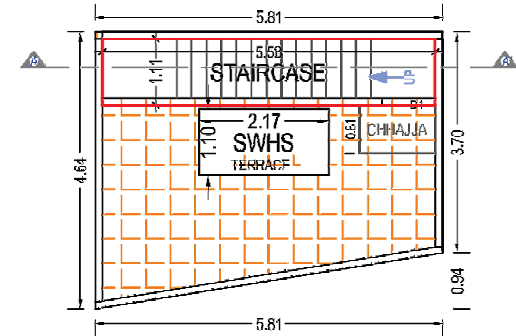


TERRACE FLOOR PLAN
(SCALE 1:100)


UNIT PLAN 23 TO 30

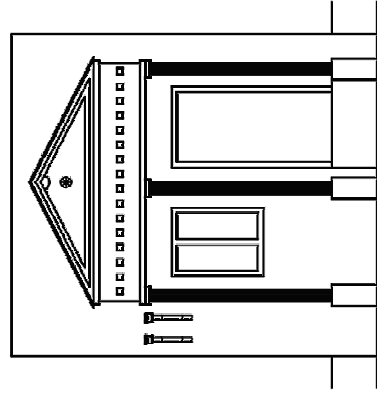

ELEVATION

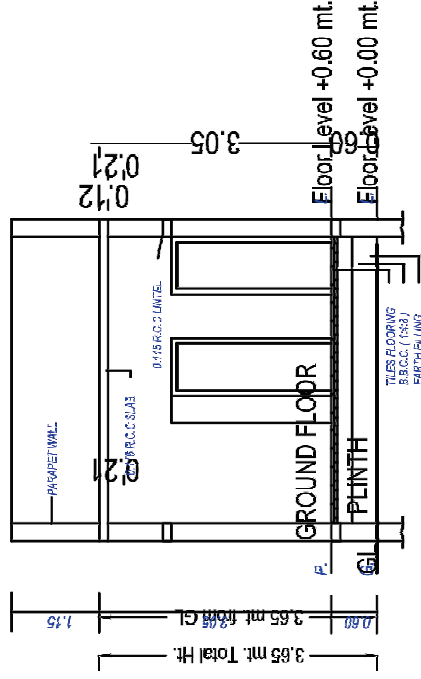


SECTION

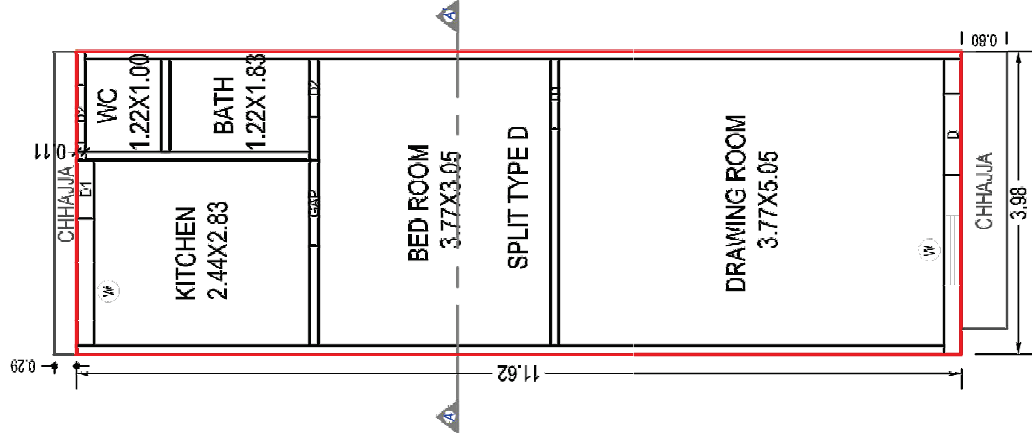


GROUND FLOOR PLAN
(Proposed)
(SCALE 1:100)




UNIT PLAN 31

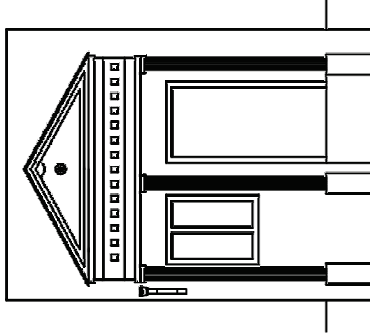

ELEVATION

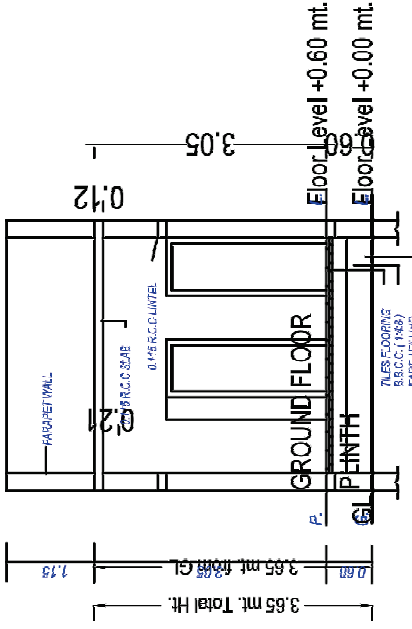


SECTION

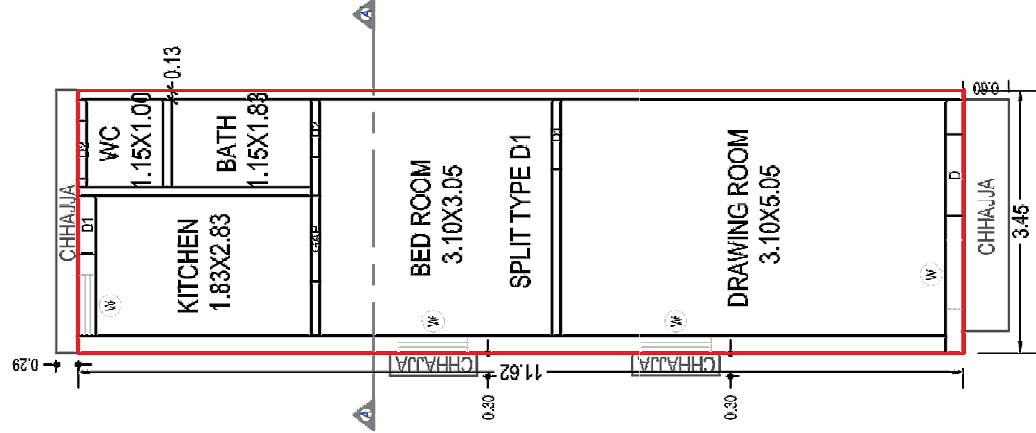


GROUND FLOOR PLAN
 (Proposed)
 (SCALE 1:100)




UNIT PLAN 32 TO 59

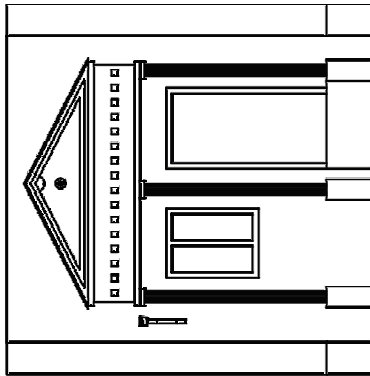

ELEVATION

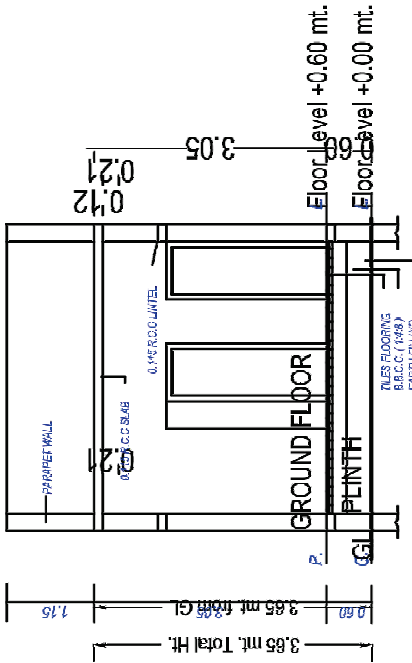


SECTION

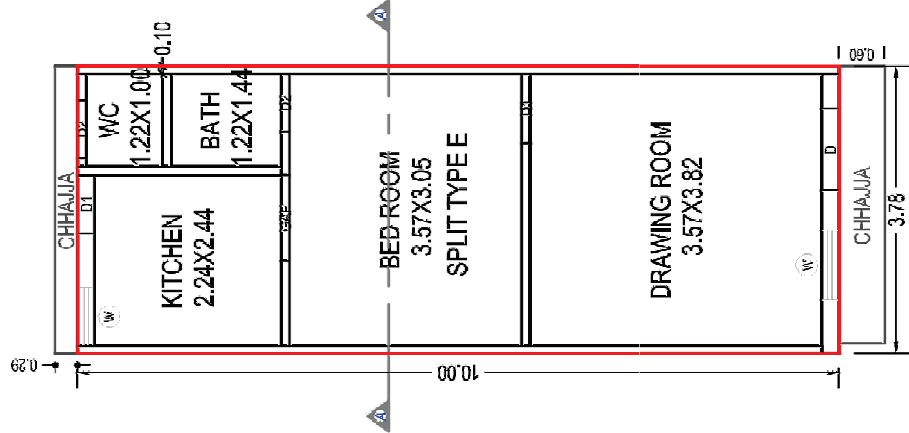


GROUND FLOOR PLAN
 (Proposed)
 (SCALE 1:100)




UNIT PLAN 40 & 60

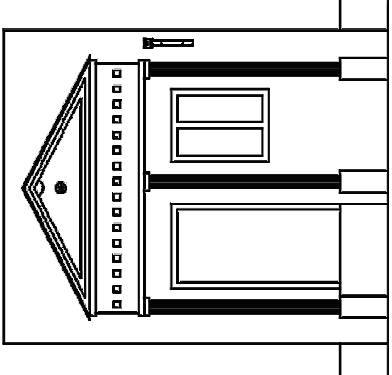

ELEVATION

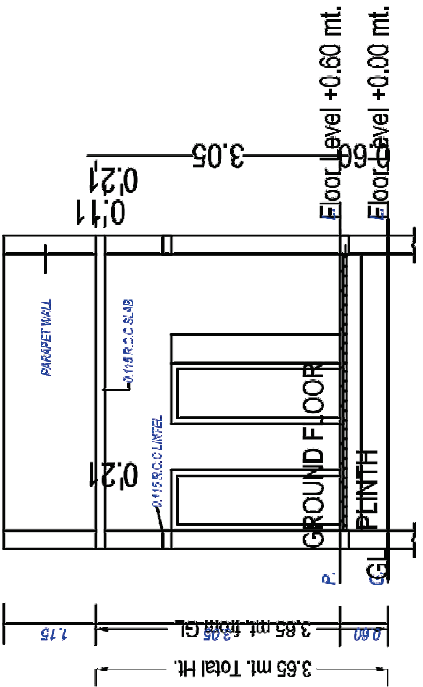


SECTION

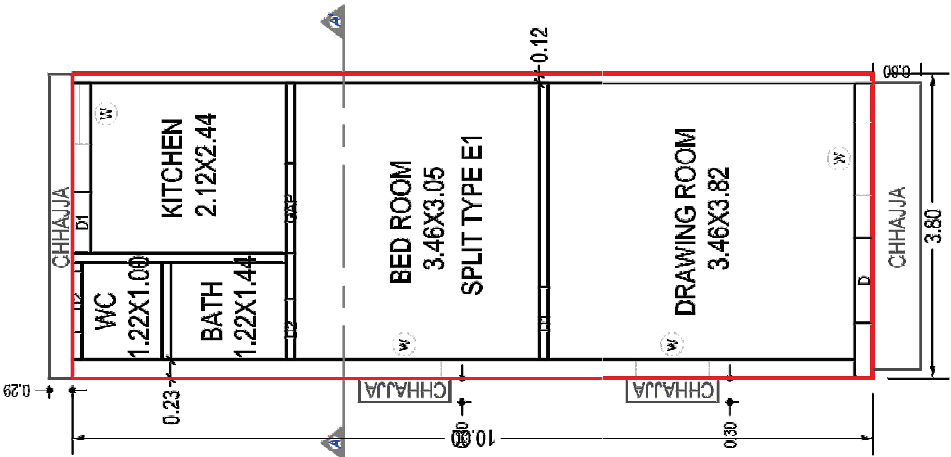


GROUND FLOOR PLAN
(Proposed)
(SCALE 1:100)




UNIT PLAN 41

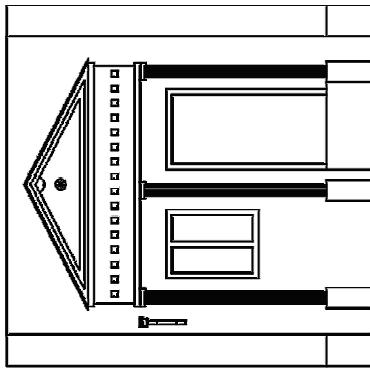

ELEVATION

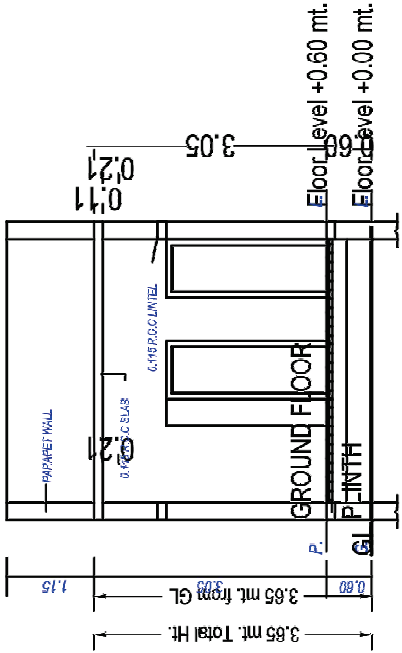

SECTION

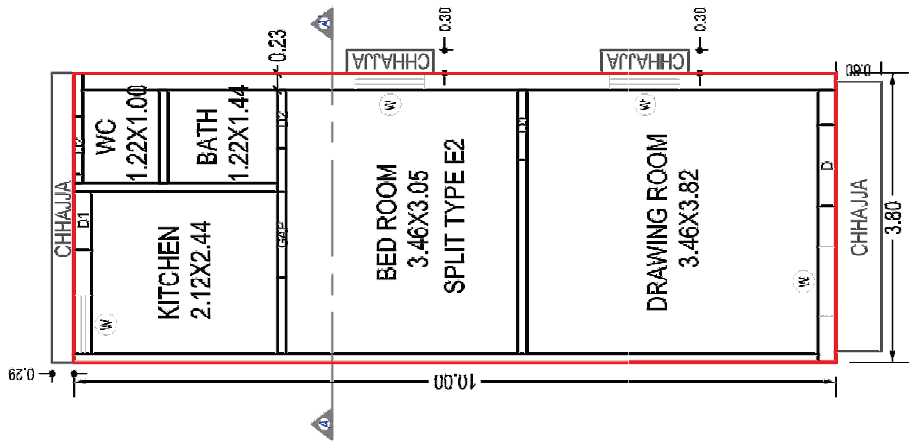


GROUND FLOOR PLAN


(Proposed)
(SCALE 1:100)




UNIT PLAN 50

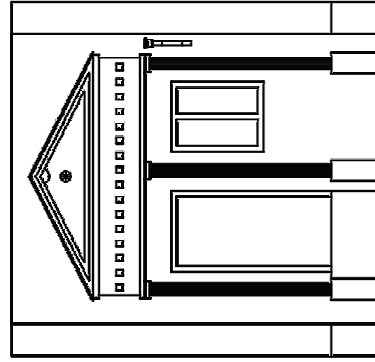

ELEVATION

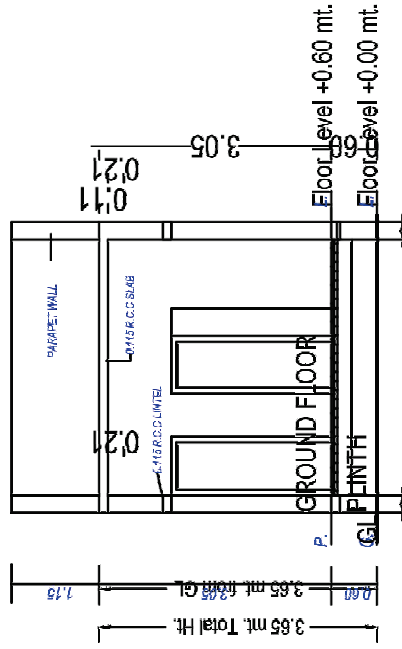

SECTION

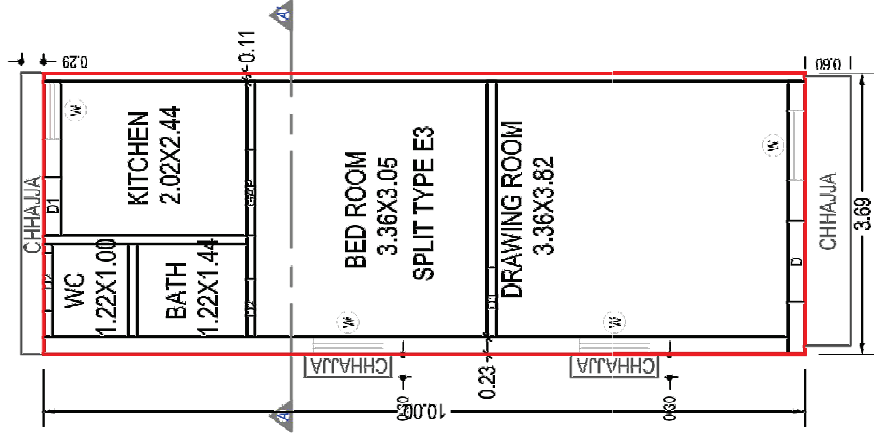


GROUND FLOOR PLAN


(Proposed)
(SCALE 1:100)




UNIT PLAN 51

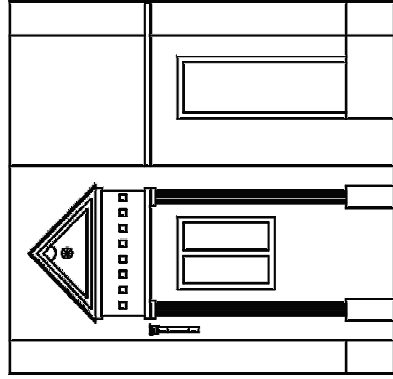

ELEVATION

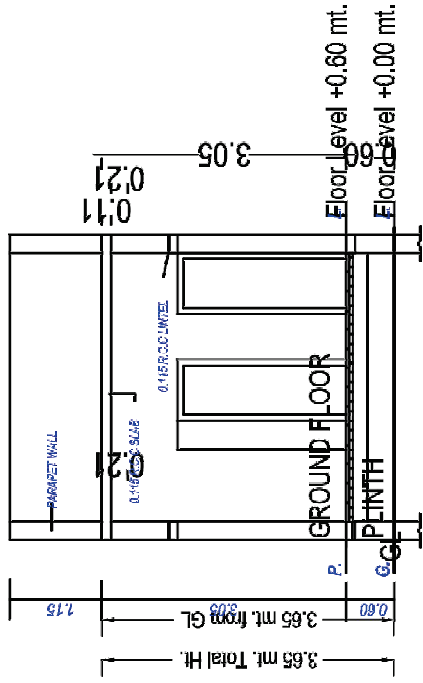

SECTION

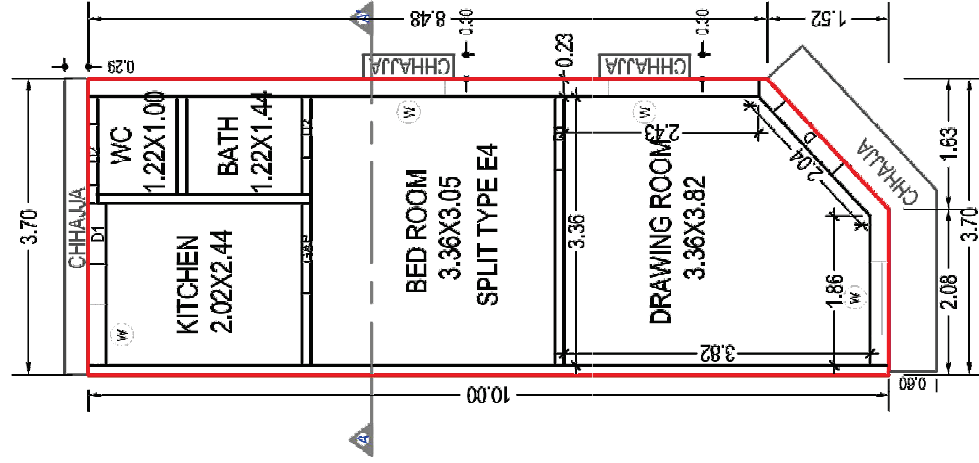

GROUND FLOOR PLAN

(Proposed)
(SCALE 1:100)




PLOT NO	BUILT UP AREA				PLOT NO	BUILT UP AREA			
	G. FLOOR (SqMt)	F. FLOOR (SqMt)	CABIN (SqMt)	TOTAL (SqMt)		G. FLOOR (SqMt)	F. FLOOR (SqMt)	CABIN (SqMt)	TOTAL (SqMt)
1	39.64	39.64	8.71	87.99	31	40.14	0.00	0.00	40.14
2	35.49	35.49	7.91	78.89	32	37.80	0.00	0.00	37.80
3	37.61	0.00	0.00	37.61	33	37.80	0.00	0.00	37.80
4	37.61	0.00	0.00	37.61	34	37.80	0.00	0.00	37.80
5	37.61	0.00	0.00	37.61	35	37.80	0.00	0.00	37.80
6	37.61	0.00	0.00	37.61	36	37.80	0.00	0.00	37.80
7	37.61	0.00	0.00	37.61	37	37.80	0.00	0.00	37.80
8	37.61	0.00	0.00	37.61	38	37.80	0.00	0.00	37.80
9	37.61	0.00	0.00	37.61	39	37.80	0.00	0.00	37.80
10	37.61	0.00	0.00	37.61	40	38.04	0.00	0.00	38.04
11	37.61	0.00	0.00	37.61	41	38.04	0.00	0.00	38.04
12	37.61	0.00	0.00	37.61	42	37.80	0.00	0.00	37.80
13	37.61	0.00	0.00	37.61	43	37.80	0.00	0.00	37.80
14	37.61	0.00	0.00	37.61	44	37.80	0.00	0.00	37.80
15	37.61	0.00	0.00	37.61	45	37.80	0.00	0.00	37.80
16	37.61	0.00	0.00	37.61	46	37.80	0.00	0.00	37.80
17	37.61	0.00	0.00	37.61	47	37.80	0.00	0.00	37.80
18	37.61	0.00	0.00	37.61	48	37.80	0.00	0.00	37.80
19	37.61	0.00	0.00	37.61	49	37.80	0.00	0.00	37.80
20	37.61	0.00	0.00	37.61	50	36.94	0.00	0.00	36.94
21	29.68	29.68	6.22	65.58	51	35.81	0.00	0.00	35.81
22	24.25	24.22	6.22	54.69	52	37.80	0.00	0.00	37.80
23	46.23	0.00	0.00	46.23	53	37.80	0.00	0.00	37.80
24	46.23	0.00	0.00	46.23	54	37.80	0.00	0.00	37.80
25	46.23	0.00	0.00	46.23	55	37.80	0.00	0.00	37.80
26	46.23	0.00	0.00	46.23	56	37.80	0.00	0.00	37.80
27	46.23	0.00	0.00	46.23	57	37.80	0.00	0.00	37.80
28	46.23	0.00	0.00	46.23	58	37.80	0.00	0.00	37.80
29	46.23	0.00	0.00	46.23	59	37.80	0.00	0.00	37.80
30	46.23	0.00	0.00	46.23	60	38.04	0.00	0.00	38.04
TOTAL	1175.88	129.03	29.06	1333.97	TOTAL	1134.21	0.00	0.00	1134.21

TOTAL BUILT UP AREA = 2468.18 SqMt

PLOT NO	CARPET AREA				PLOT NO	CARPET AREA			
	G. FLOOR (SqMt)	F. FLOOR (SqMt)	CABIN (SqMt)	TOTAL (SqMt)		G. FLOOR (SqMt)	F. FLOOR (SqMt)	CABIN (SqMt)	TOTAL (SqMt)
1	30.70	25.62	0.00	56.32	31	33.54	0.00	0.00	33.54
2	27.14	22.59	0.00	49.73	32	32.99	0.00	0.00	32.99
3	32.64	0.00	0.00	32.64	33	32.99	0.00	0.00	32.99
4	32.64	0.00	0.00	32.64	34	32.99	0.00	0.00	32.99
5	32.64	0.00	0.00	32.64	35	32.99	0.00	0.00	32.99
6	32.64	0.00	0.00	32.64	36	32.99	0.00	0.00	32.99
7	32.64	0.00	0.00	32.64	37	32.99	0.00	0.00	32.99
8	32.64	0.00	0.00	32.64	38	32.99	0.00	0.00	32.99
9	32.64	0.00	0.00	32.64	39	32.99	0.00	0.00	32.99
10	32.64	0.00	0.00	32.64	40	31.92	0.00	0.00	31.92
11	32.64	0.00	0.00	32.64	41	31.92	0.00	0.00	31.92
12	32.64	0.00	0.00	32.64	42	32.99	0.00	0.00	32.99
13	32.64	0.00	0.00	32.64	43	32.99	0.00	0.00	32.99
14	32.64	0.00	0.00	32.64	44	32.99	0.00	0.00	32.99
15	32.64	0.00	0.00	32.64	45	32.99	0.00	0.00	32.99
16	32.64	0.00	0.00	32.64	46	32.99	0.00	0.00	32.99
17	32.64	0.00	0.00	32.64	47	32.99	0.00	0.00	32.99
18	32.64	0.00	0.00	32.64	48	32.99	0.00	0.00	32.99
19	32.64	0.00	0.00	32.64	49	32.99	0.00	0.00	32.99
20	32.64	0.00	0.00	32.64	50	30.99	0.00	0.00	30.99
21	23.44	22.34	0.00	45.78	51	29.95	0.00	0.00	29.95
22	18.49	17.22	0.00	35.71	52	37.80	0.00	0.00	37.80
23	40.91	0.00	0.00	40.91	53	32.99	0.00	0.00	32.99
24	40.91	0.00	0.00	40.91	54	32.99	0.00	0.00	32.99
25	40.91	0.00	0.00	40.91	55	32.99	0.00	0.00	32.99
26	40.91	0.00	0.00	40.91	56	32.99	0.00	0.00	32.99
27	40.91	0.00	0.00	40.91	57	32.99	0.00	0.00	32.99
28	40.91	0.00	0.00	40.91	58	32.99	0.00	0.00	32.99
29	40.91	0.00	0.00	40.91	59	32.99	0.00	0.00	32.99
30	40.91	0.00	0.00	40.91	60	31.91	0.00	0.00	31.91
TOTAL	1014.57	87.77	0.00	1102.34	TOTAL	986.80	0.00	0.00	986.80

TOTAL CARPET AREA = 2089.14 SqMt

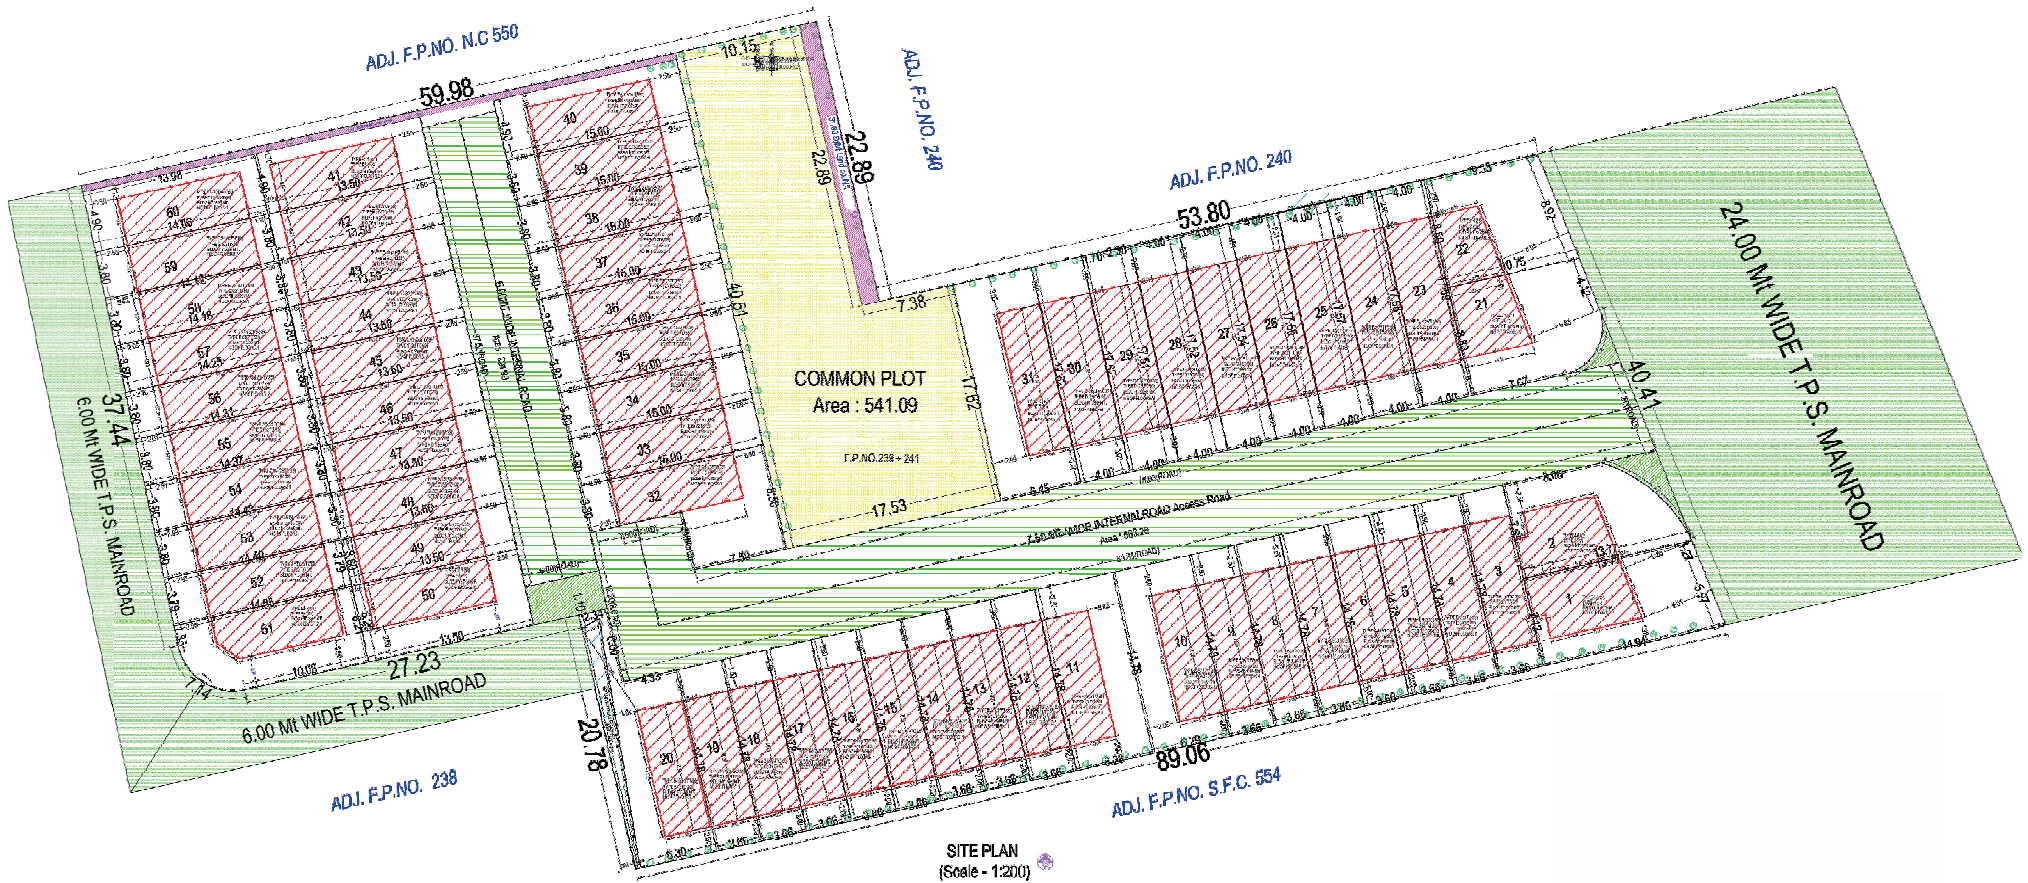

COMMON PLOT
Area : 541.09
F.P. NO. 238 + 241

SITE PLAN
(Scale - 1:200)

SPACIFICATION

ફલોરીંગ :-

- બધા રૂમમાં વિટ્રીફાઈડ ટાઈલ્સ
- દરેક એટેચ બાથરૂમમાં વોટર પ્રુફીંગ ટ્રીટમેન્ટ

કિચન :-

- પ્રિમિયમ ક્વોલિટી ગ્રેનાઈટ પ્લેટફોર્મ
- ગ્લેઝ ટાઈલ્સ લીન્ટલ લેવલ સુધી
- સ્ટેનલેસ સ્ટીલ સીન્ક

બાથરૂમ :-

- પ્રિમિયમ ક્વોલિટી ગ્લેઝ ટાઈલ્સ લીન્ટલ લેવલ સુધી
- પ્રિમિયમ ક્વોલિટી બાથરૂમ ફીટીંગ કંપની વોરંટી સાથે

ઇલેક્ટ્રીક

- ૩ ફેઝ કન્સીલ્ડ વાયરીંગ
- ISI કોપર વાયર સ્ટાન્ડર્ડ કંપની
- મોડ્યુલર સ્વીચ બોર્ડ

દરવાજા બારી :-

- ડેકોરેટીવ મેઇન ડોર
- અંદરના દરવાજા ફલશ
- એલ્યુમિનીયમ સ્લાઈડીંગ બારી ગ્રેનાઈટ ફ્રેમ સાથે
- પ્રિમિયમ ક્વોલિટી હાડવેર




પ્લાસ્ટર :-

- અંદરની બાજુએ સીંગલ કોટ પ્લાસ્ટર
- બહારની બાજુએ ડબલ કોટ પ્લાસ્ટર

કલર :-

- અંદરની બાજુએ વાઈટ પુટ્ટી
- બહારની બાજુએ પેઇન્ટ સ્ટાન્ડર્ડ ક્વોલિટી

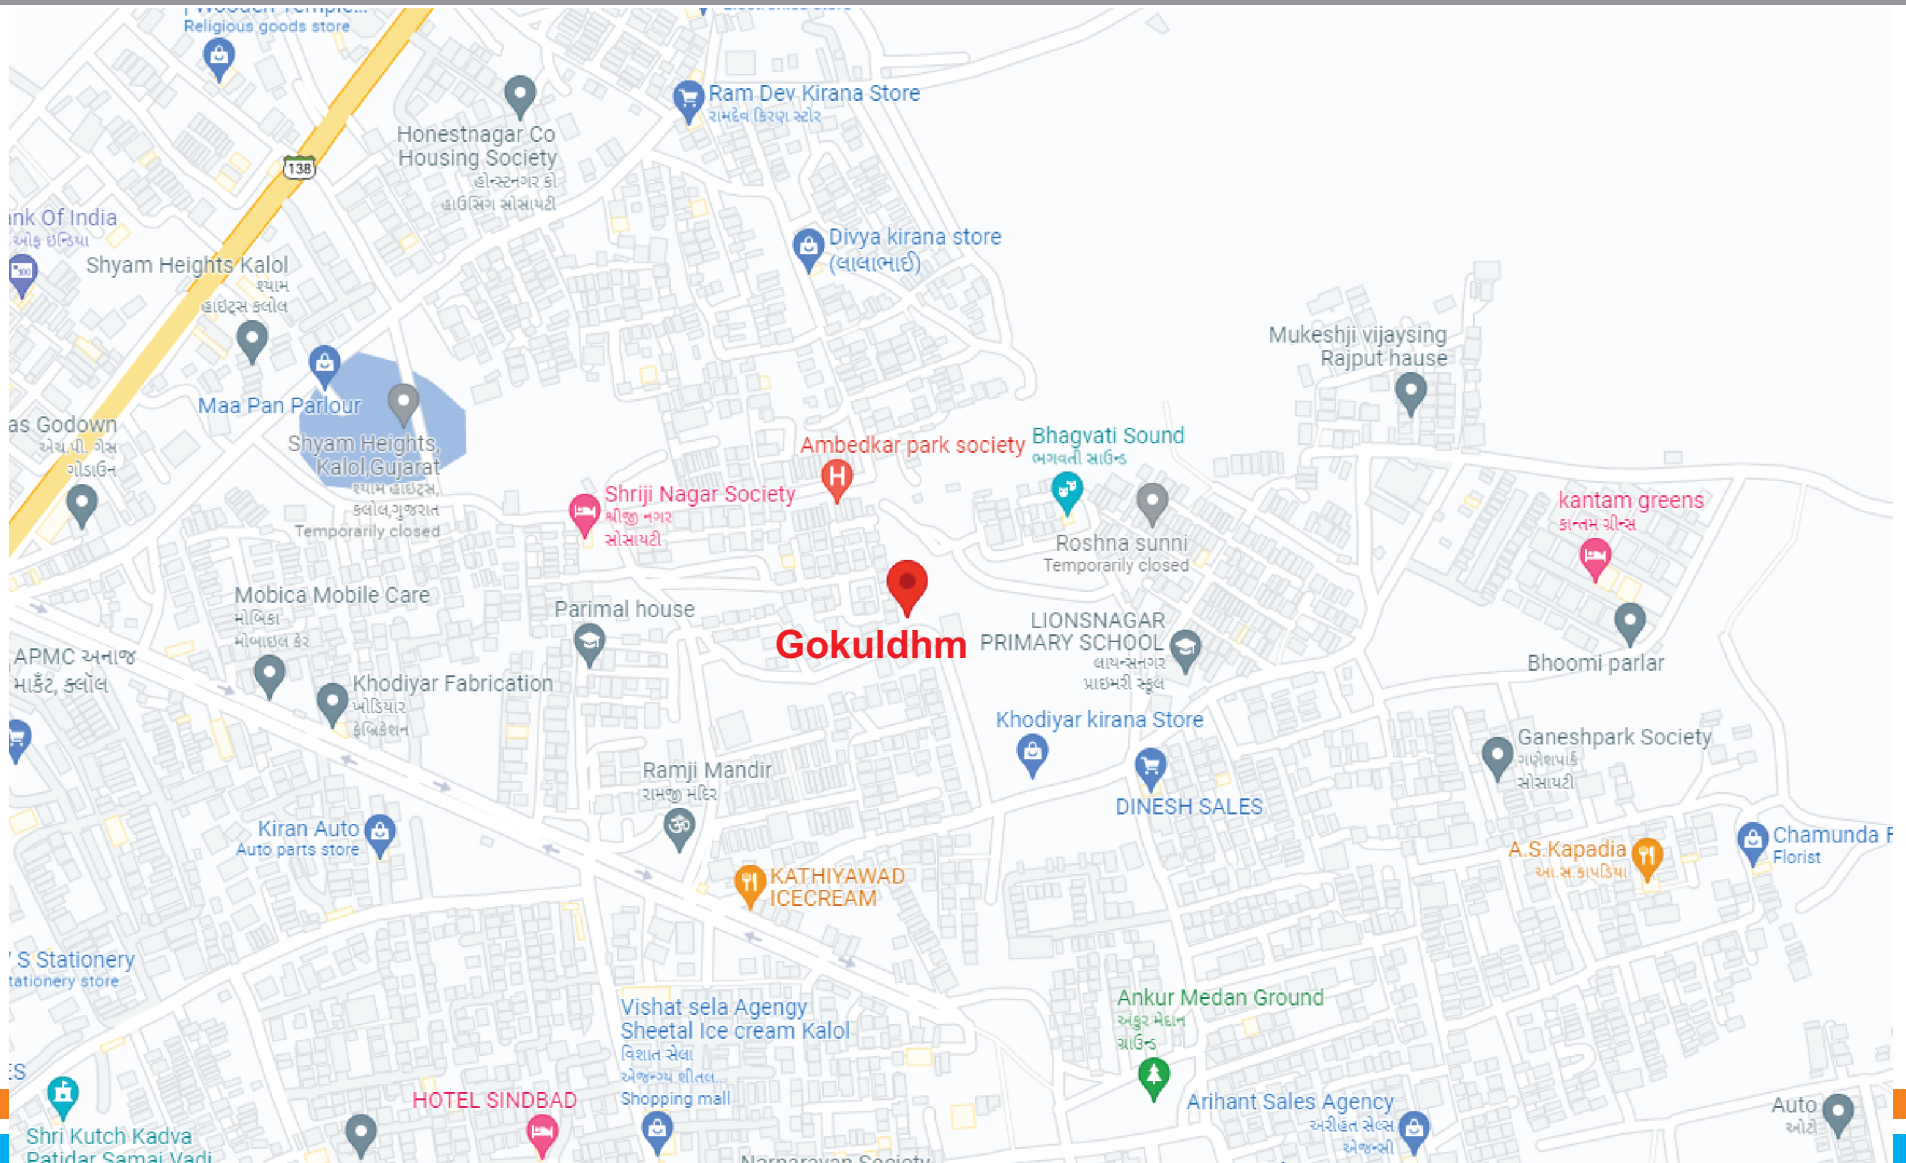

Developers
SHYAM BUILDERS



Site address :
Gokuldham, Near Lionsnagar,
Beside Tejanand Society,
Kalol - Gandhinagar.
Mo. 7777999946 / 9377929179