



LIVE LIFE LIKE KING SIZE

**3 & 4 BHK LUXURIOUS BUNGALOWS**

**SHAPERS360°**  
ARCHITECTS & CONSULTANTS

**Developer By:**

Rachana Realities,  
A-9, Anupam colony, Opp. Chirag Diamond,  
Bapunagar, Ahmedabad-380024

505 TO 507 , Galaxy Business Park,  
S.P.Ring Road, Nikol, Ahmedabad-50  
E : shapers360@gmail.com | Ph. : +91 9033230888  
Web : www.shapers360.com

Opp. Maruti Flora 2, B/h Shrinath Bunglows,  
Opp. Umiya Mata Mandlr, Naroda, Dehgam  
MO. +91 96625 34372 |



LIVE LIFE LIKE KING SIZE  
**3 & 4 BHK LUXURIOUS BUNGALOWS**







LIVE LIFE LIKE KING SIZE  
**3 & 4 BHK LUXURIOUS BUNGALOWS**





LIVE LIFE LIKE KING SIZE  
**3 & 4 BHK LUXURIOUS BUNGALOWS**









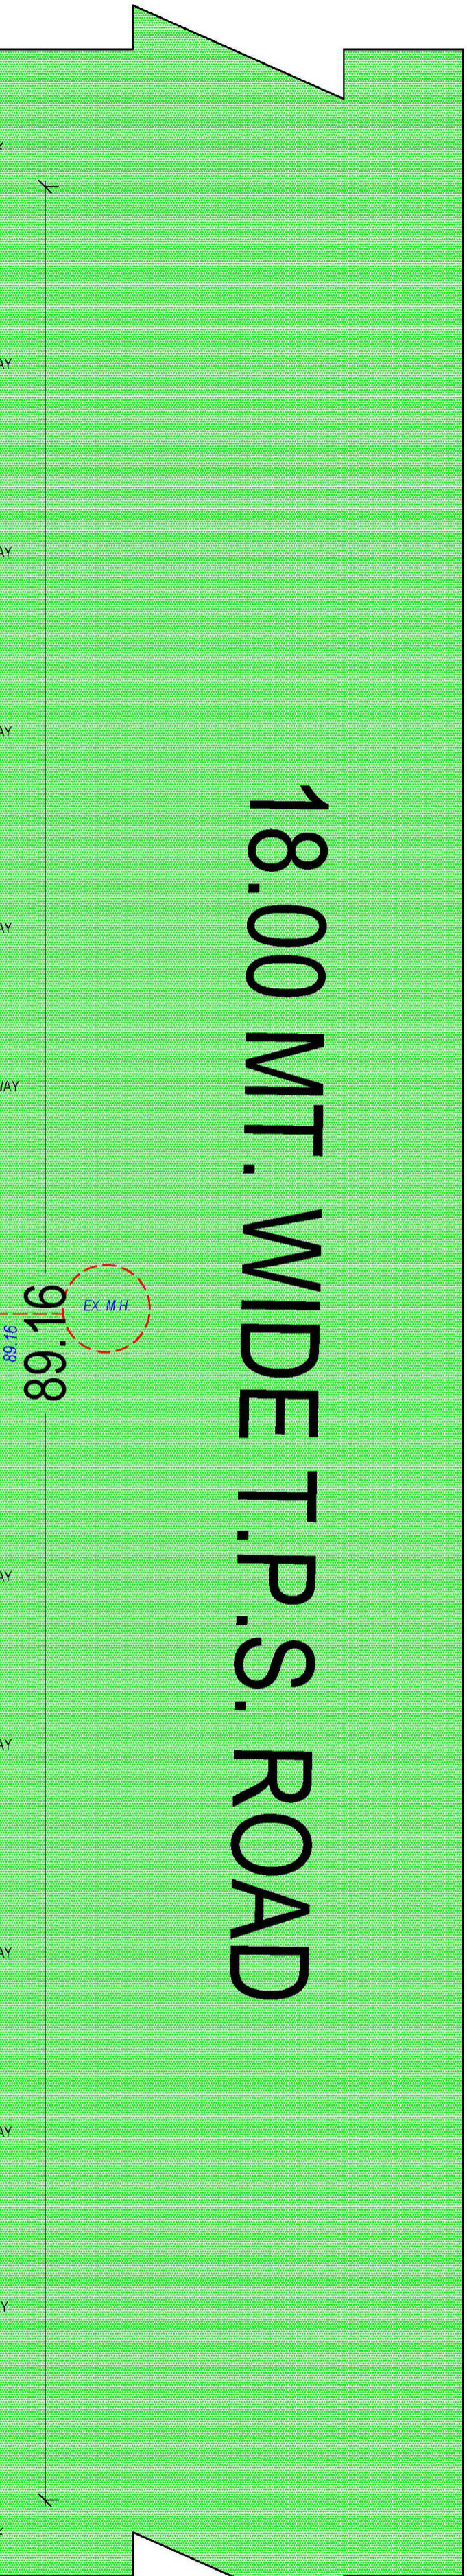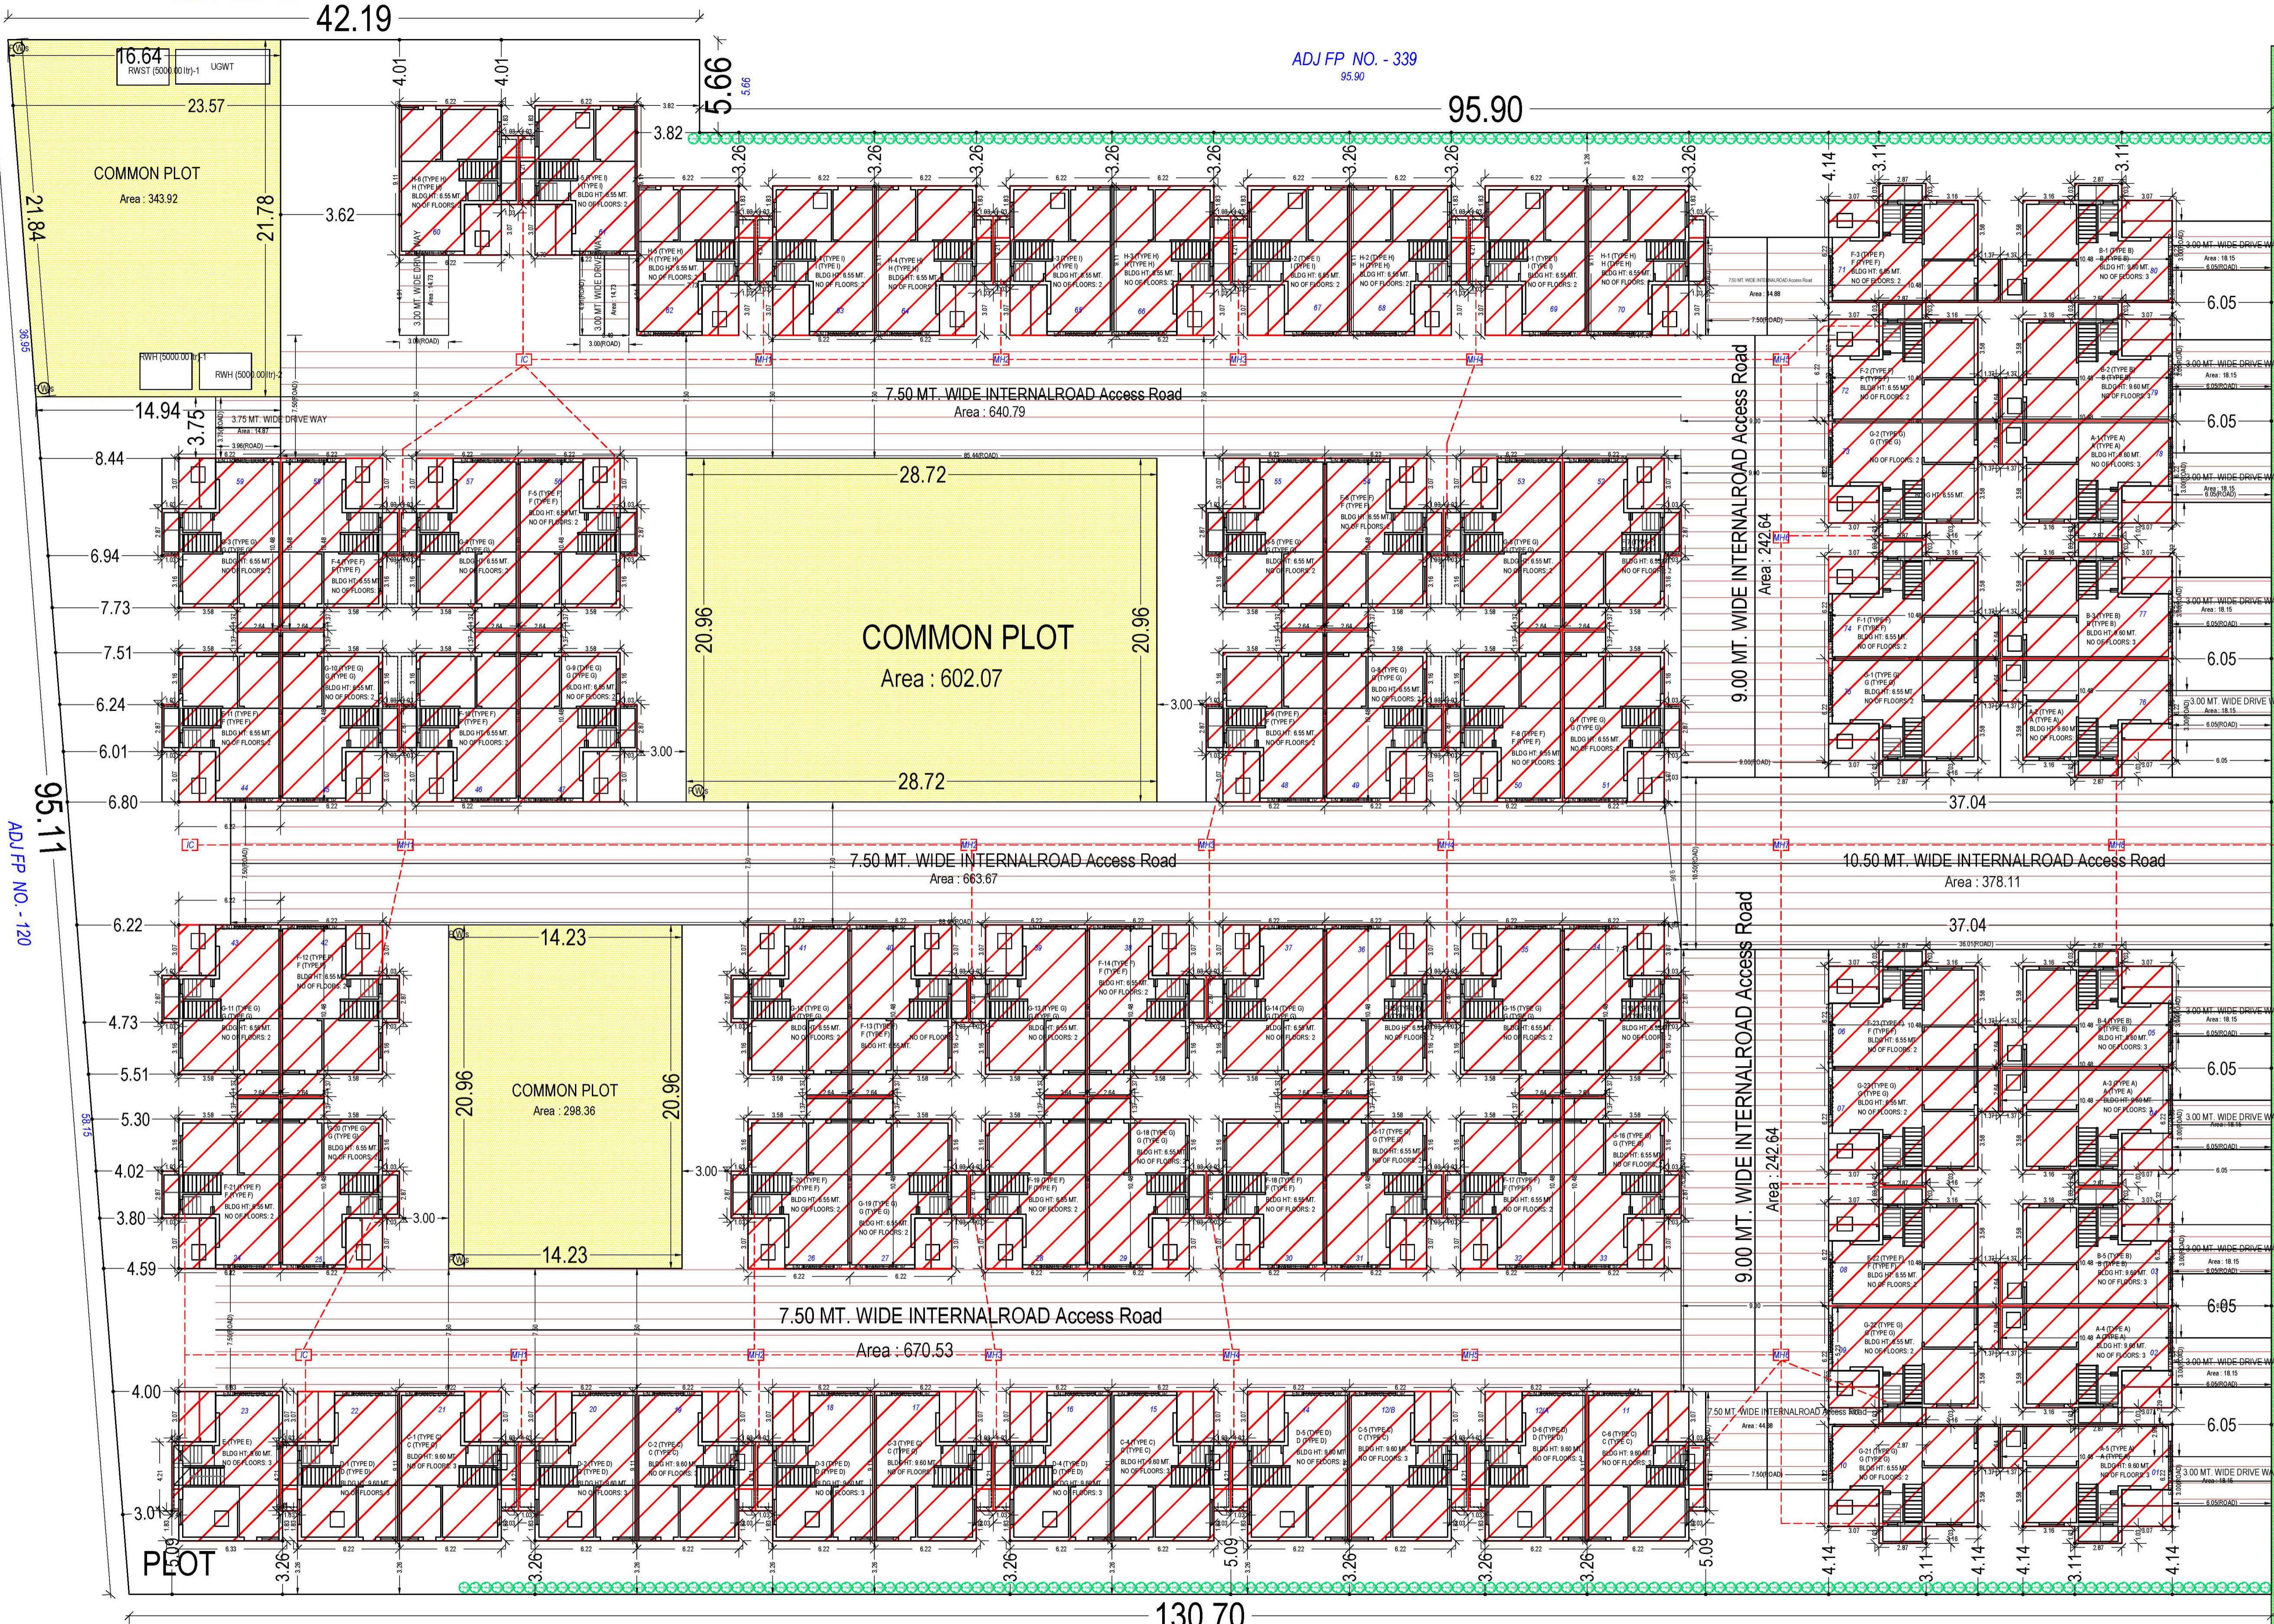


**SITE PLAN**  
(Scale - 1:200)




# A (TYPE A)

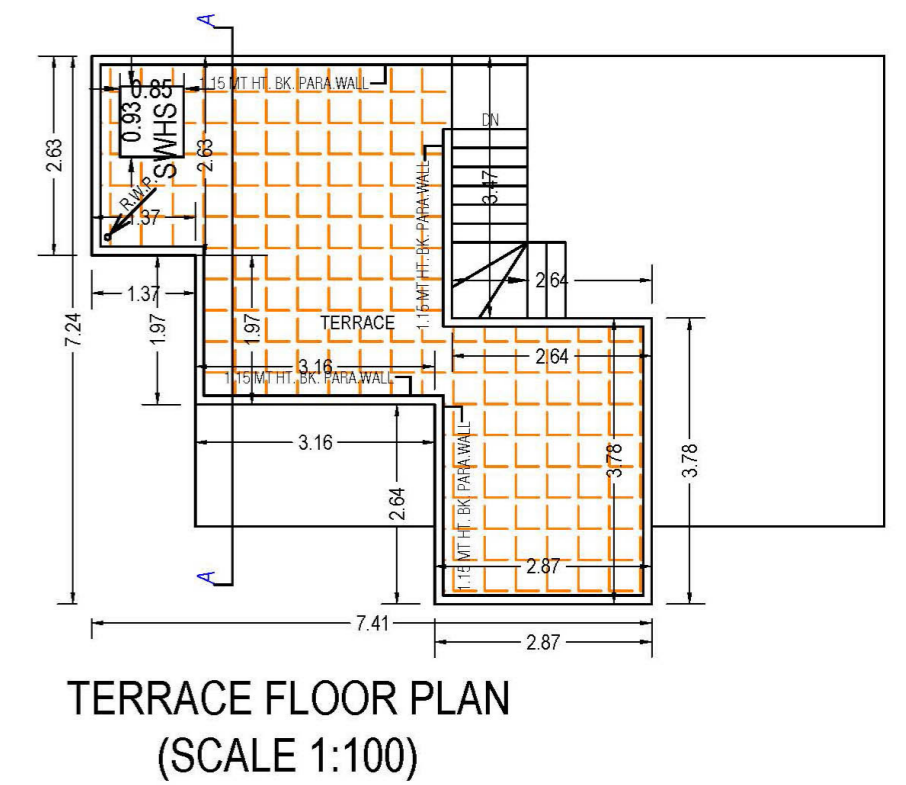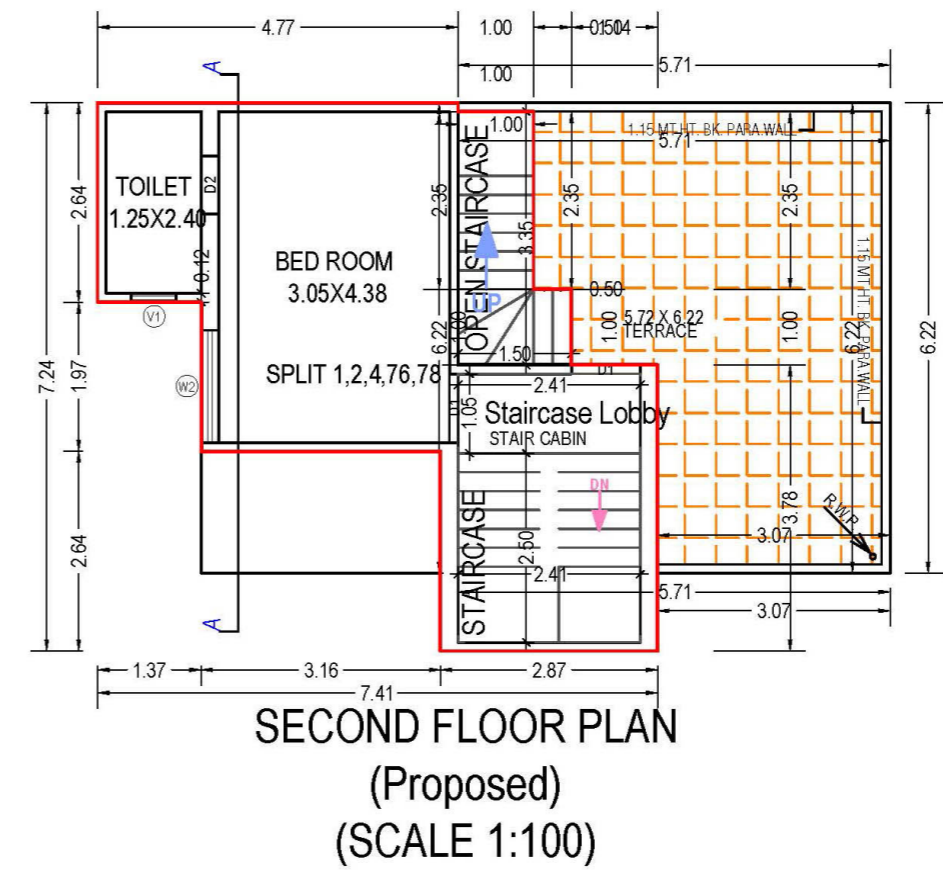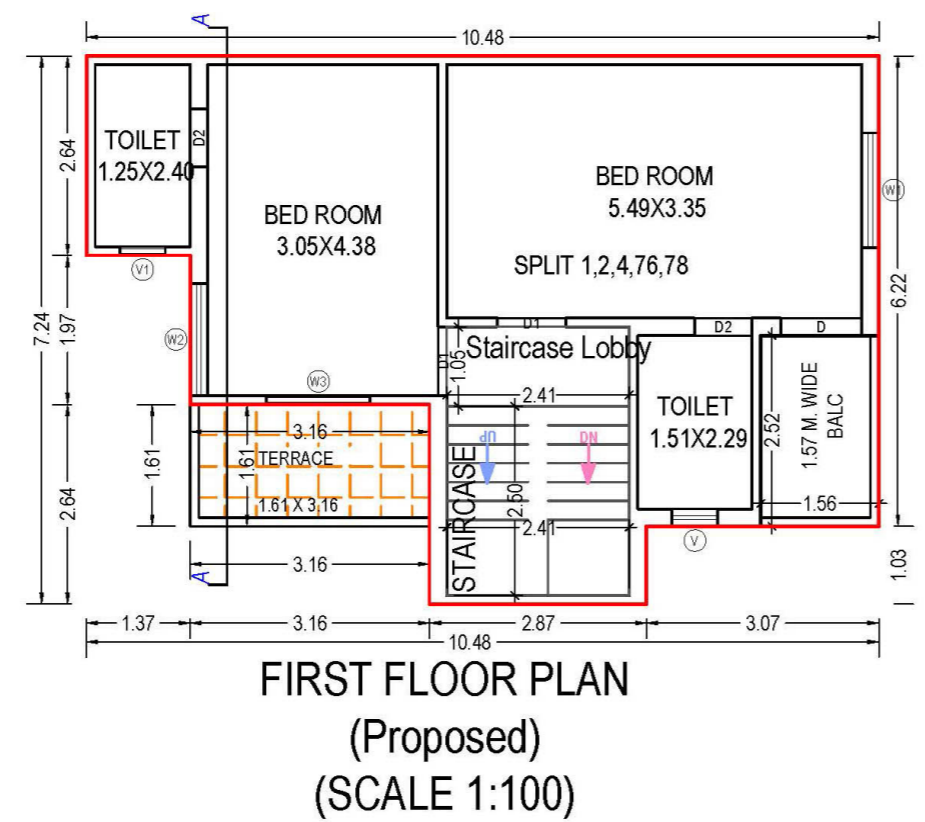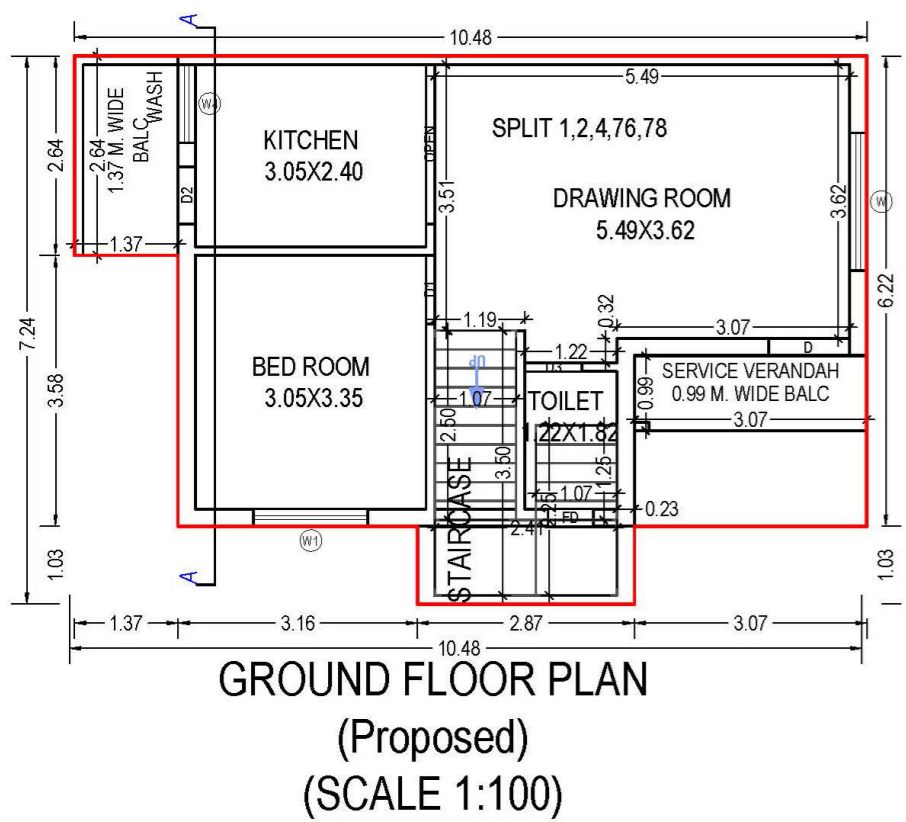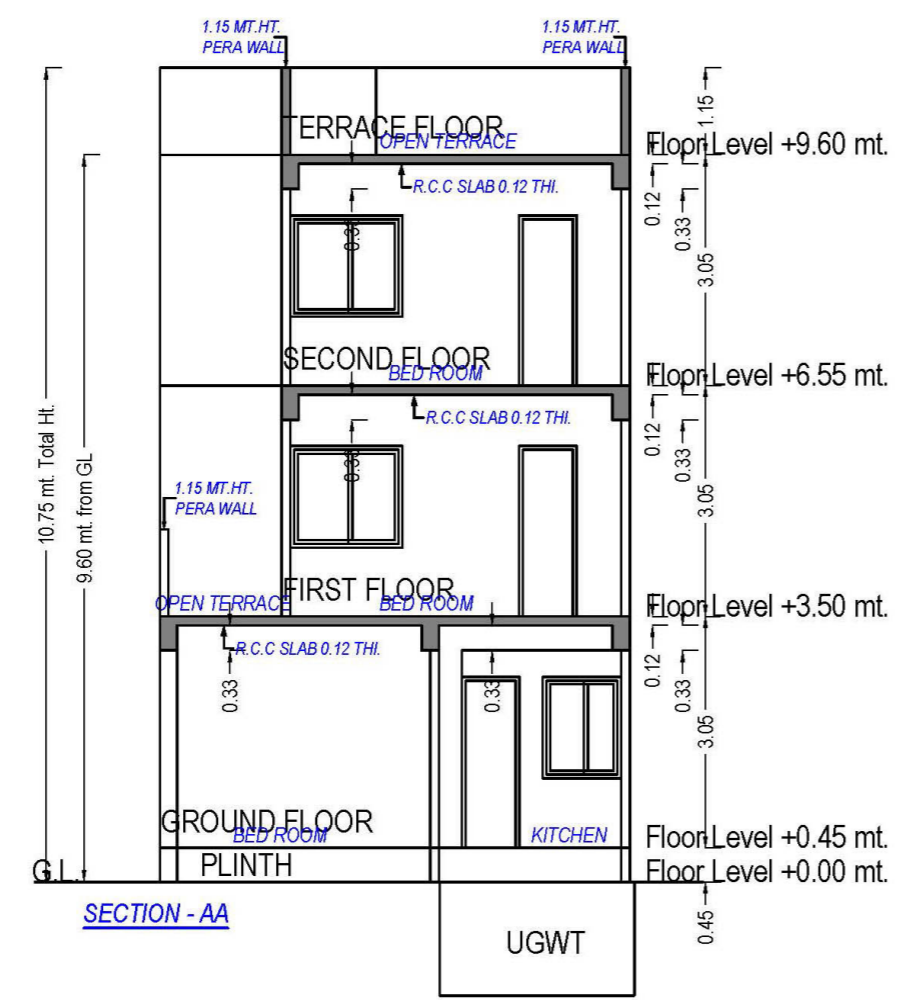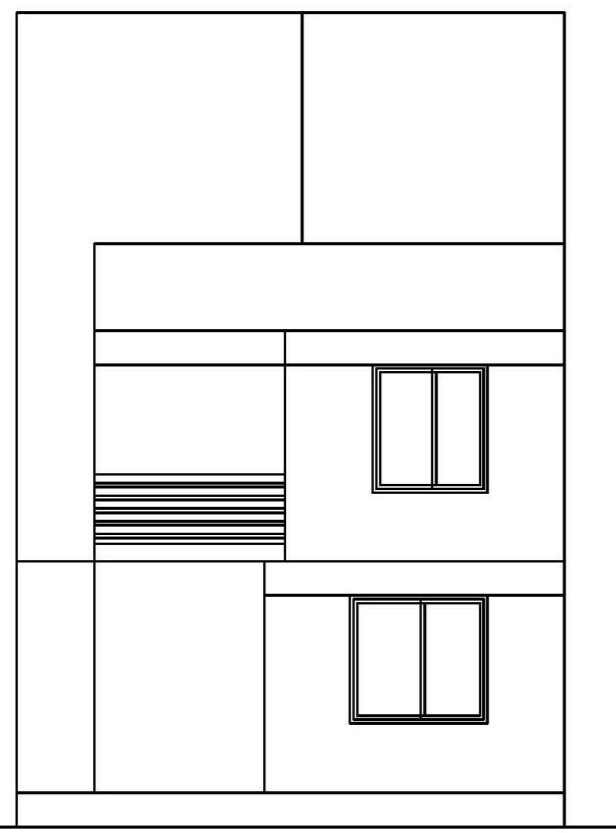

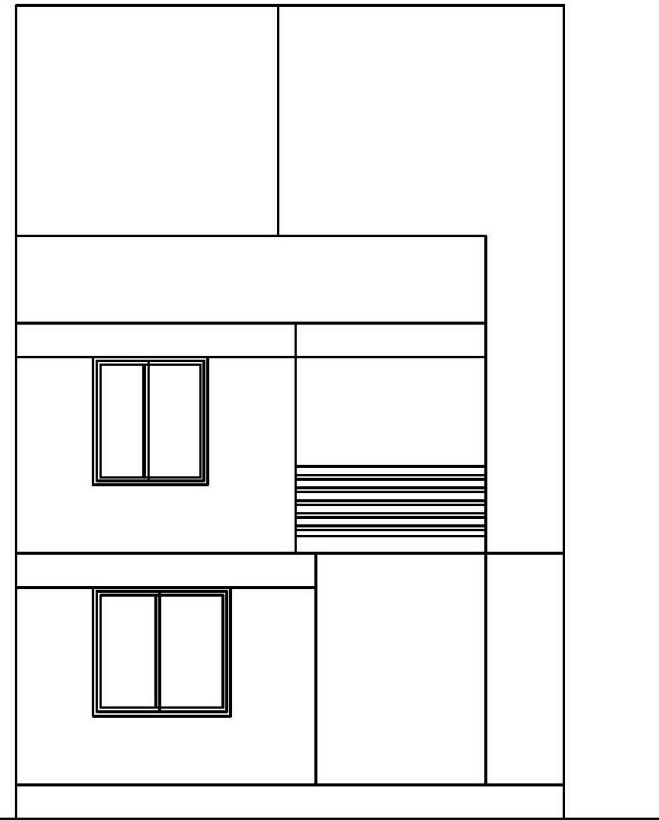


ELEVATION

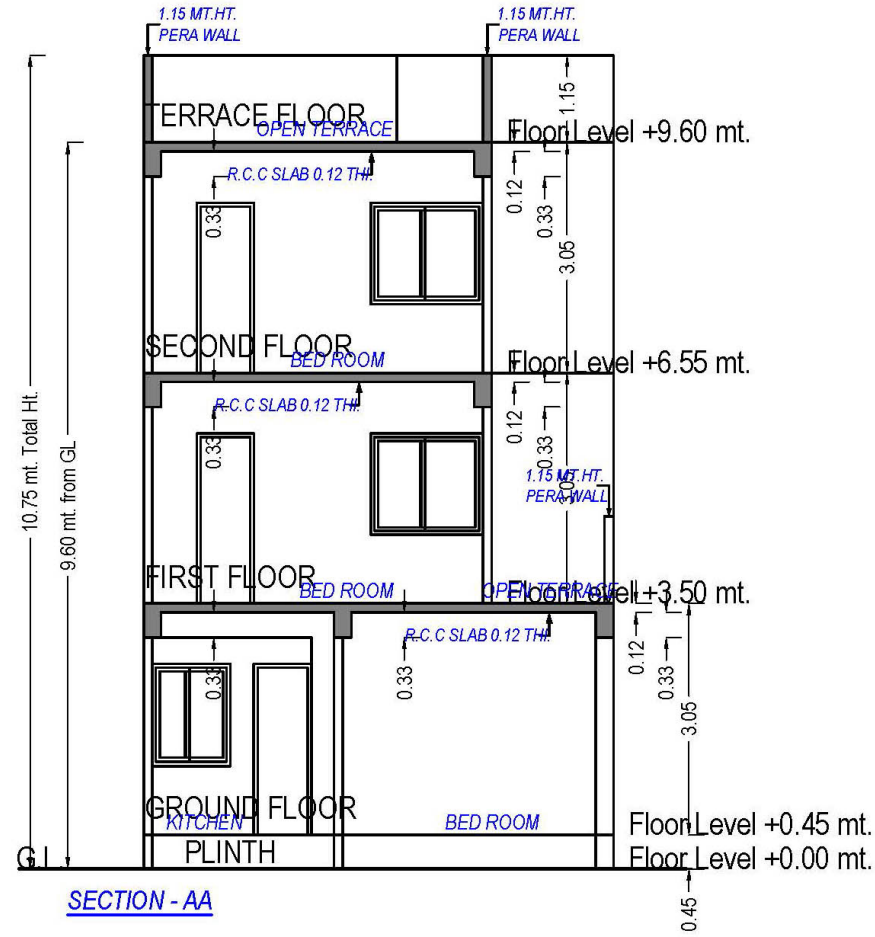


SECTION - AA


# B (TYPE B)

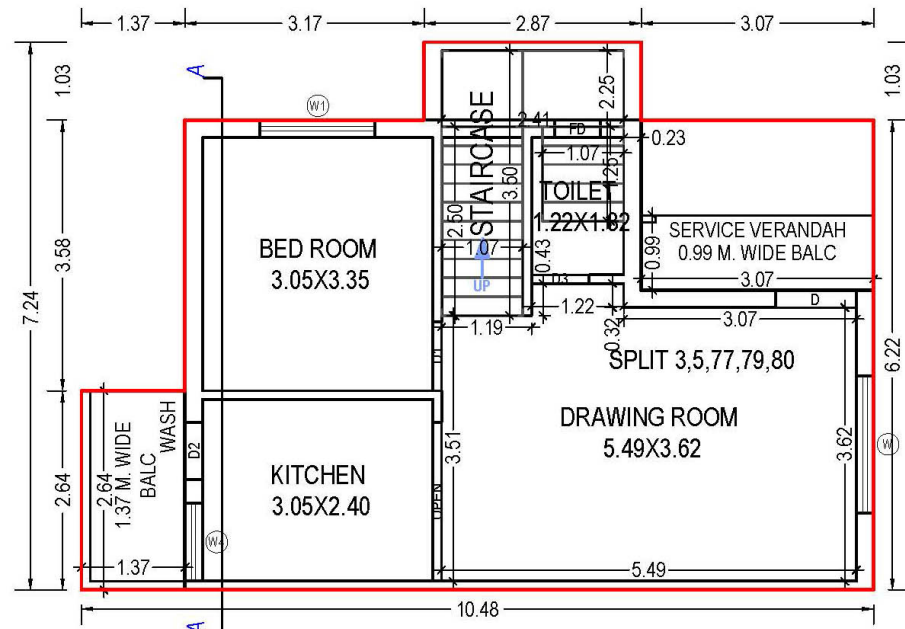


GROUND FLOOR PLAN  
(Proposed)  
(SCALE 1:100)

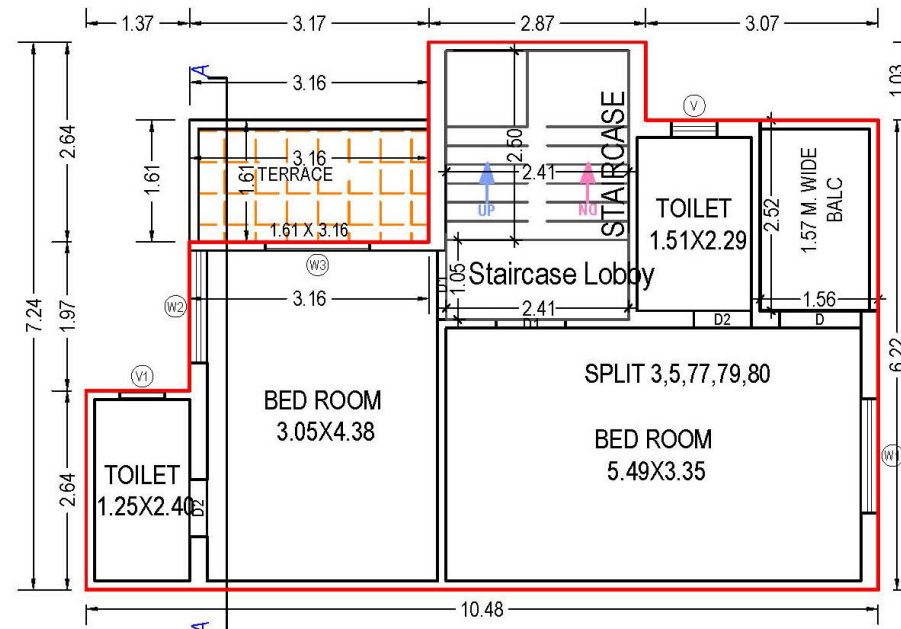



FIRST FLOOR PLAN  
(Proposed)  
(SCALE 1:100)

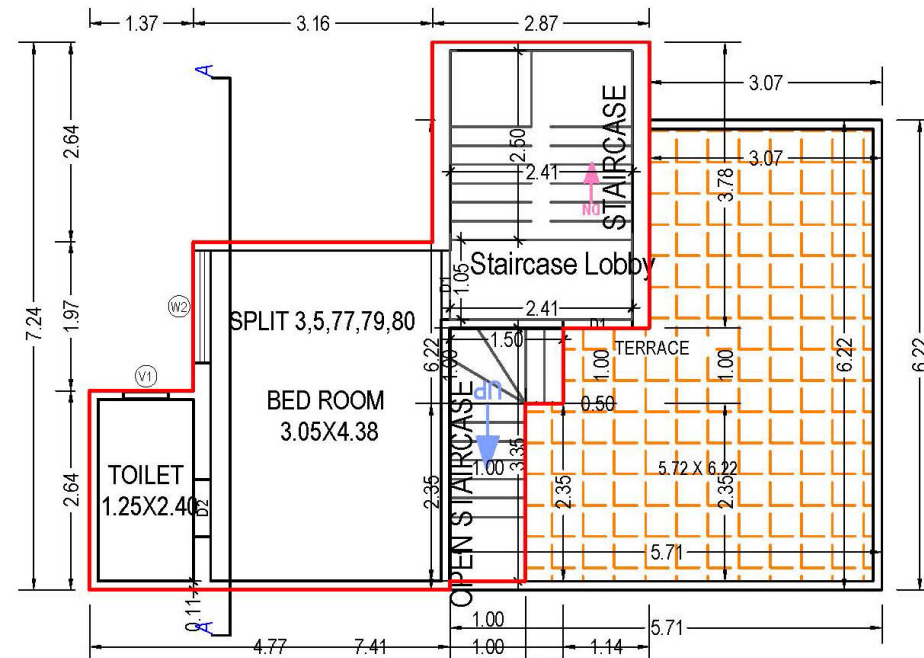

SECOND FLOOR PLAN  
(Proposed)  
(SCALE 1:100)




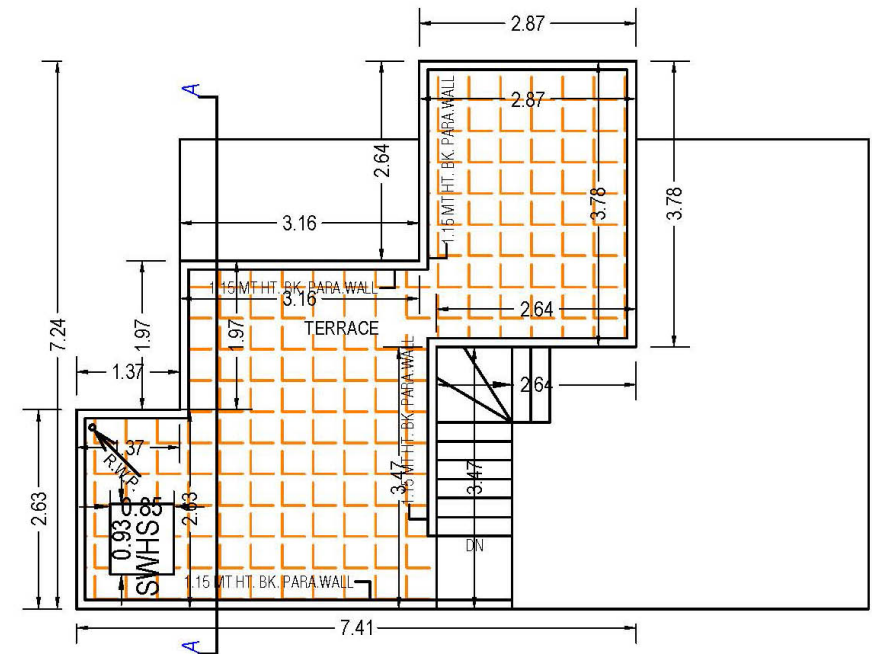


TERRACE FLOOR PLAN  
(SCALE 1:100)

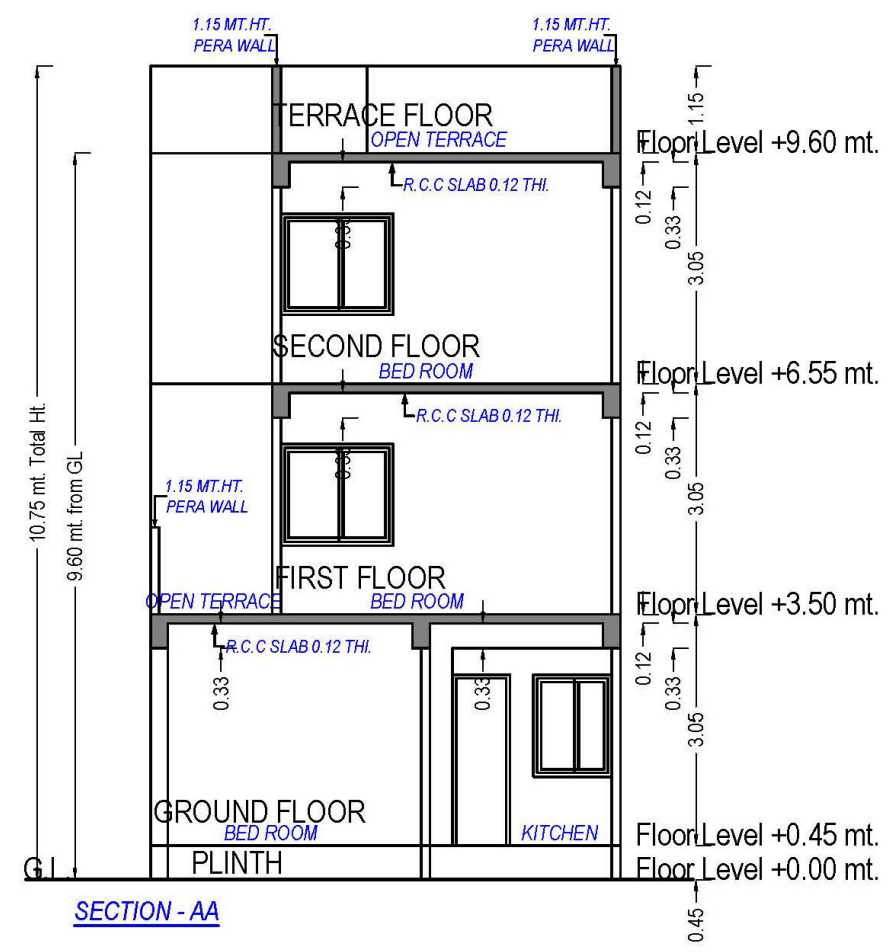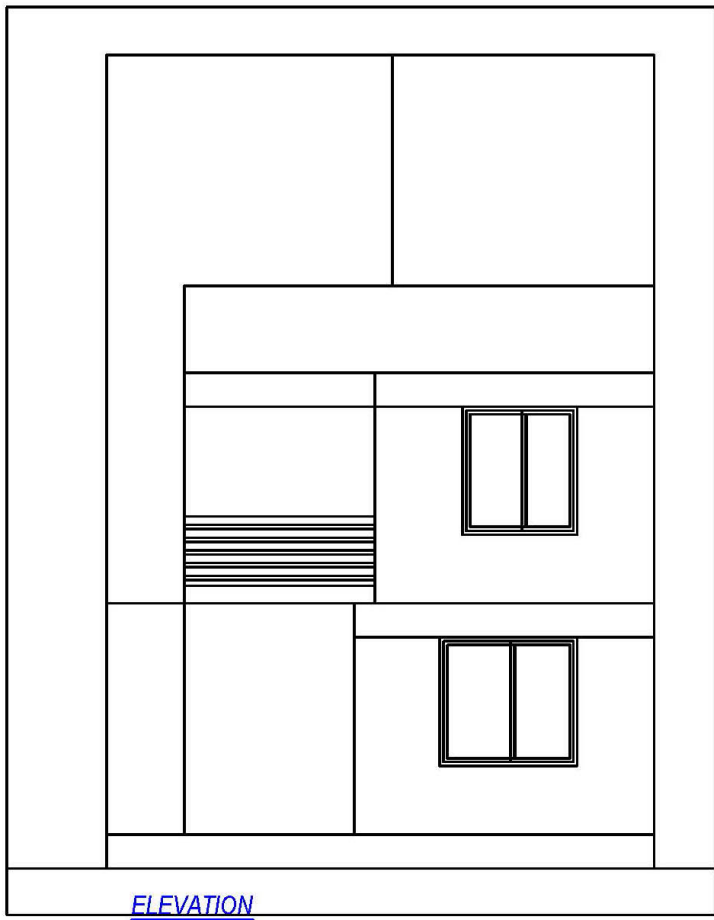

C (TYPE C)

SECTION

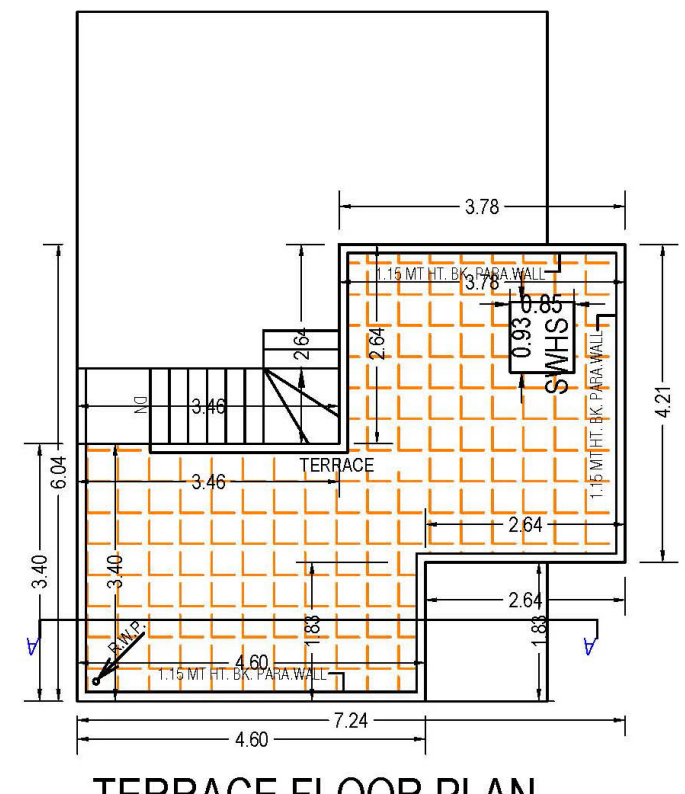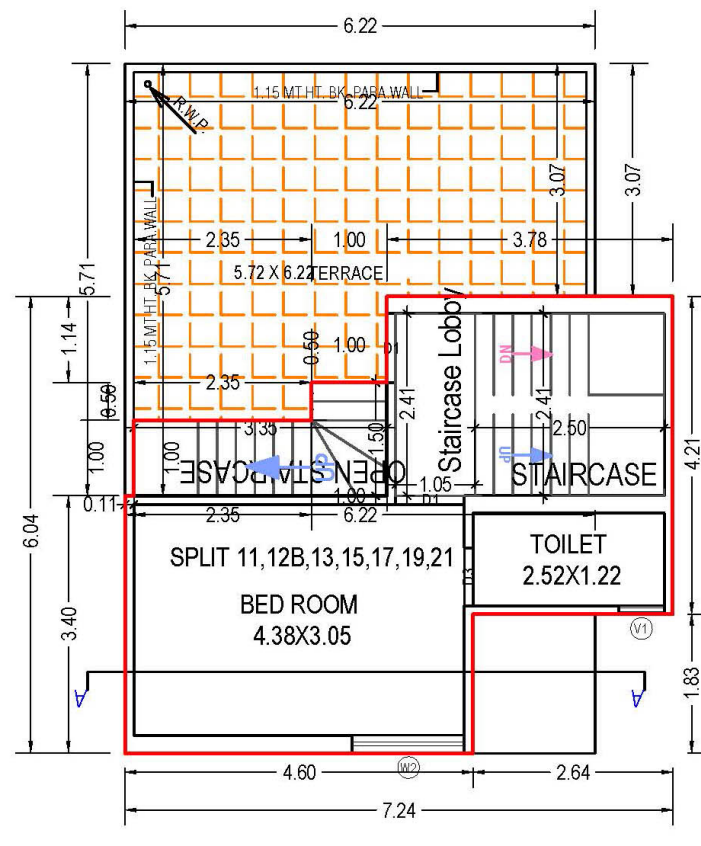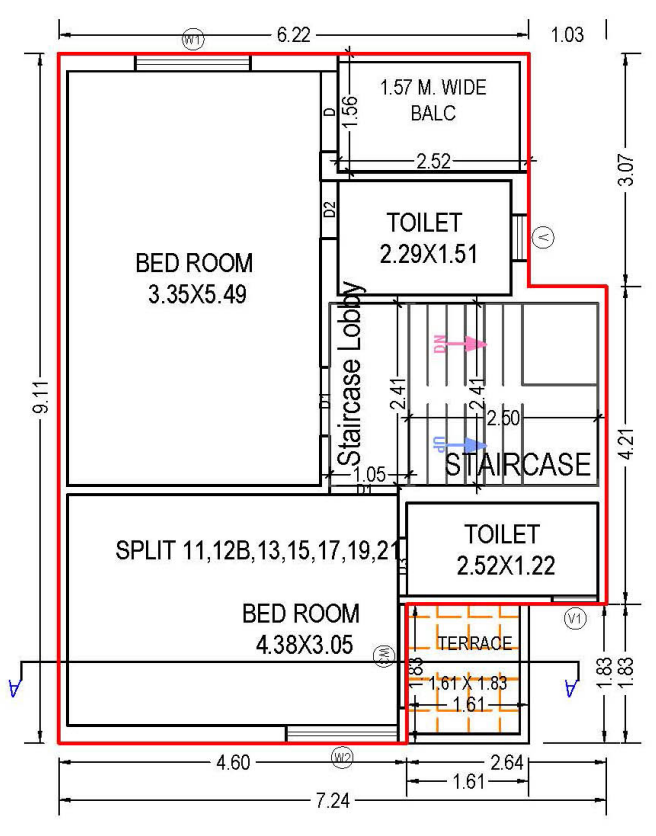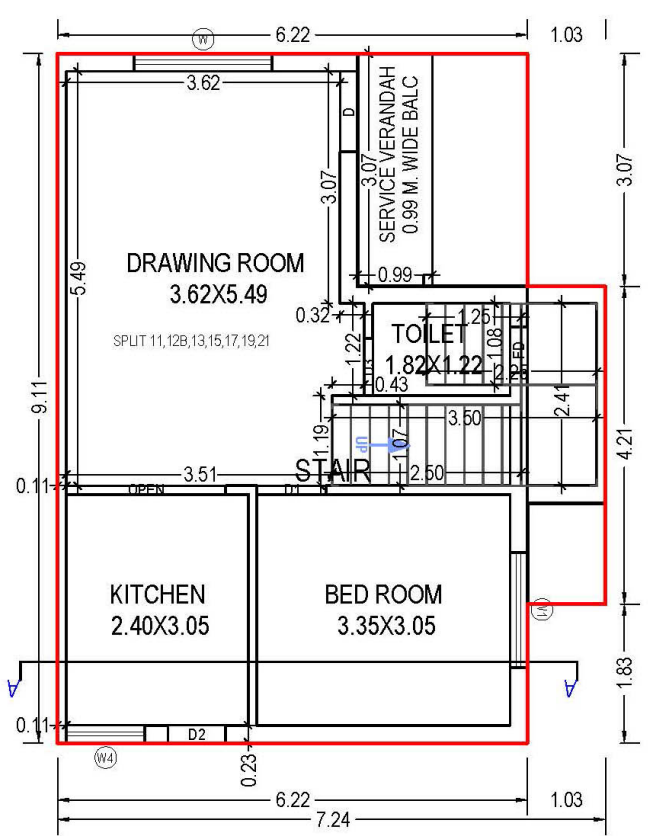

GROUND FLOOR PLAN (Proposed) (SCALE 1:100)



FIRST FLOOR PLAN (Proposed) (SCALE 1:100)

SECOND FLOOR PLAN (Proposed) (SCALE 1:100)





TERRACE FLOOR PLAN (SCALE 1:100)





# D (TYPE D) & E (TYPE E)

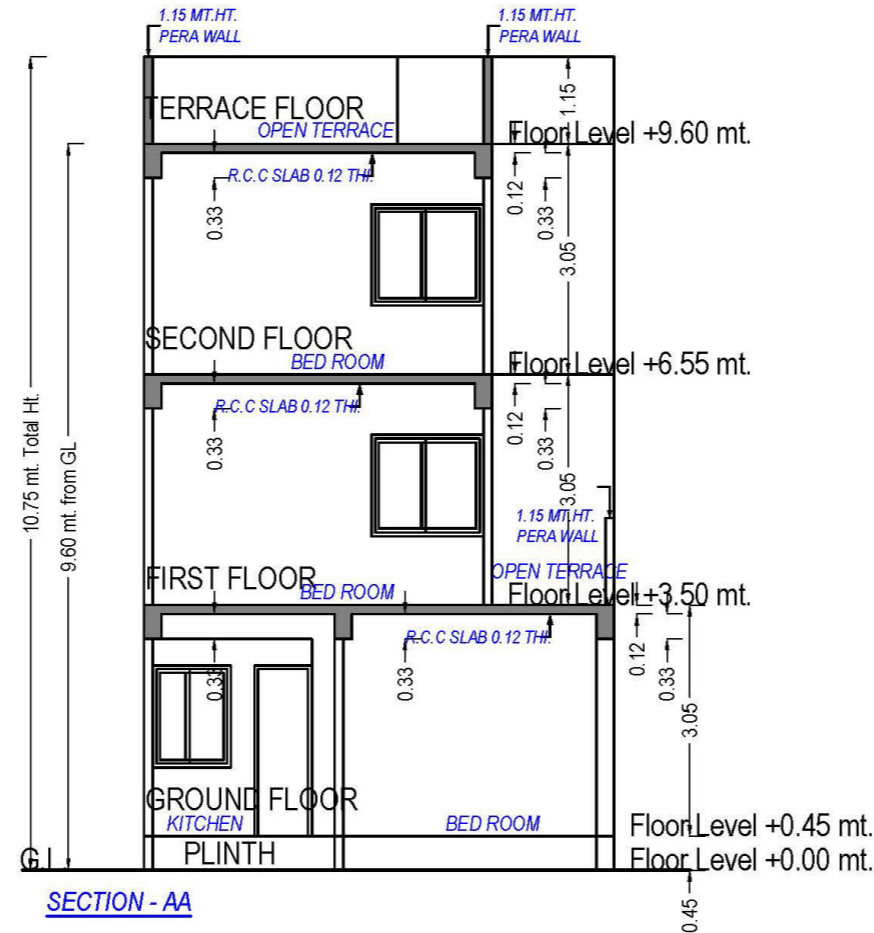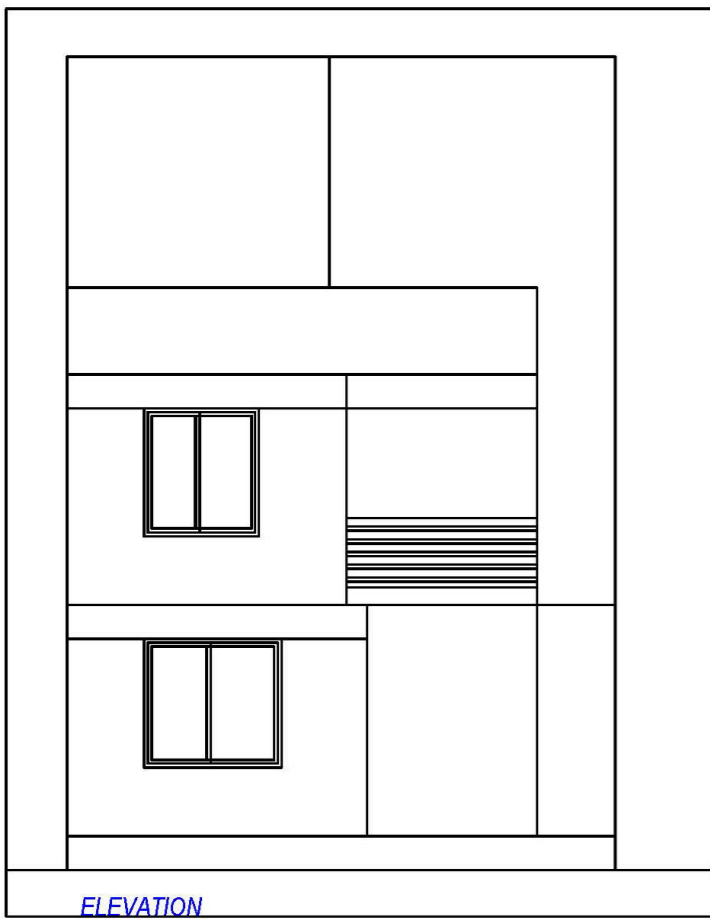




SECTION

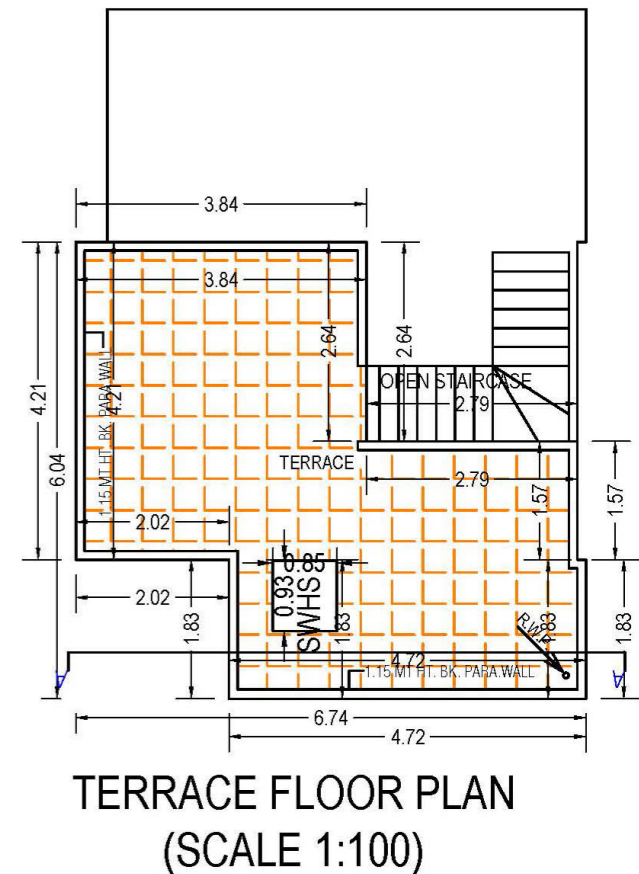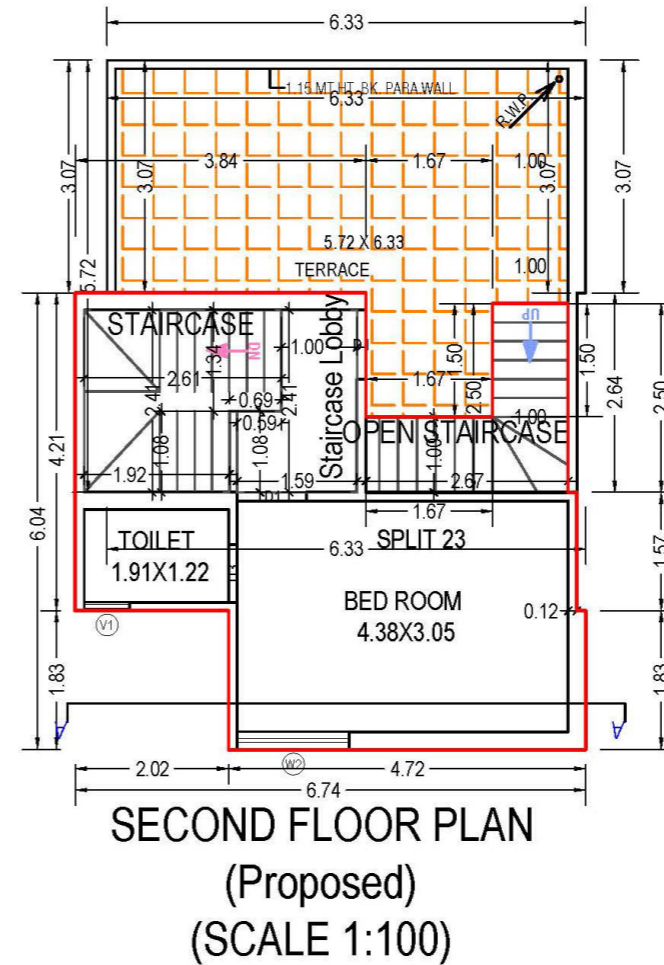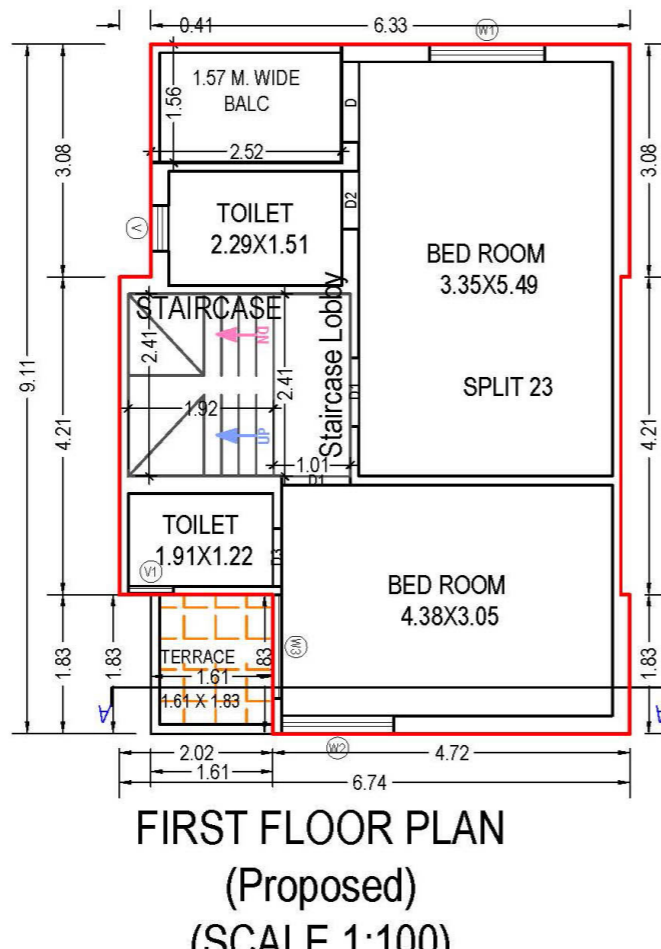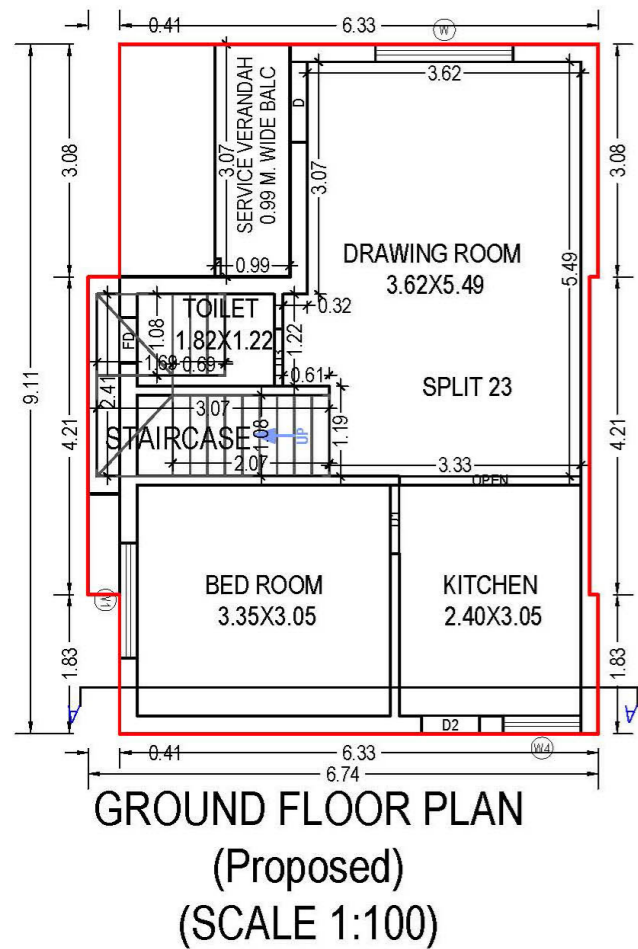

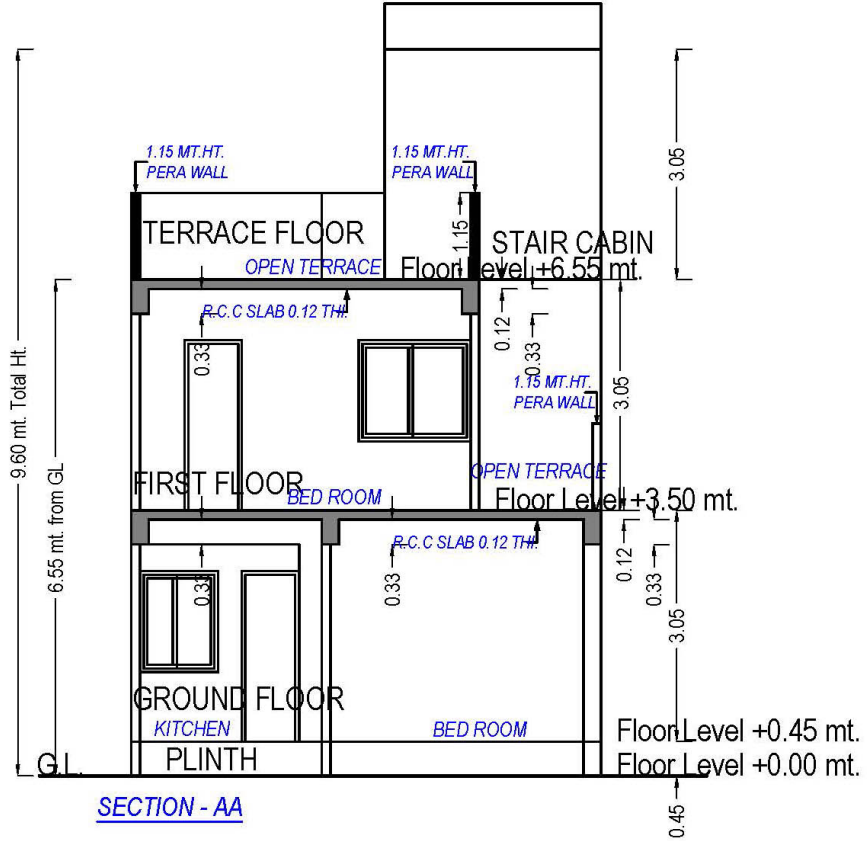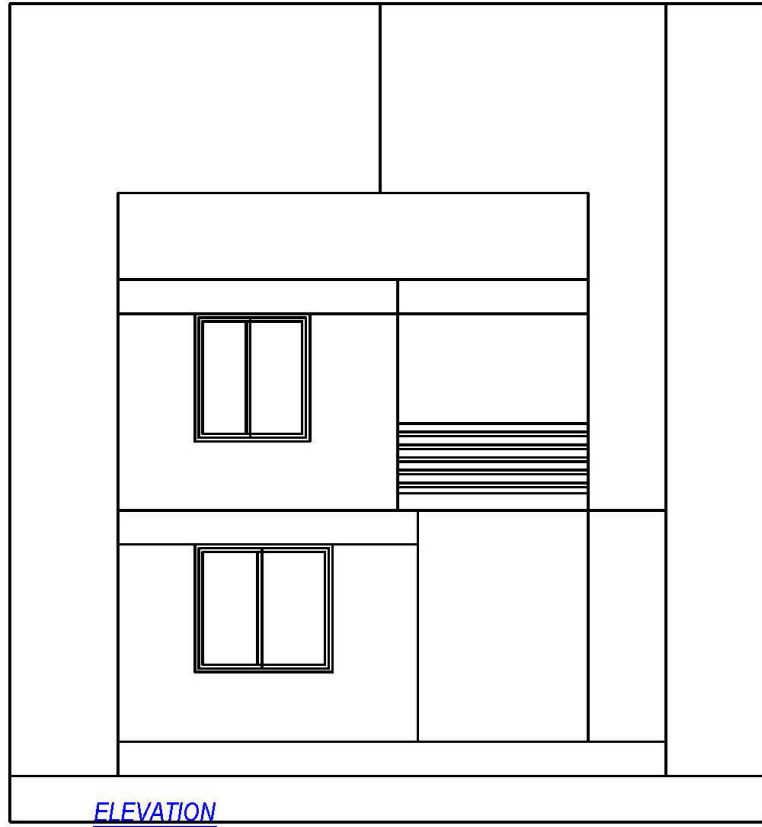

**G (TYPE G)**

SECTION

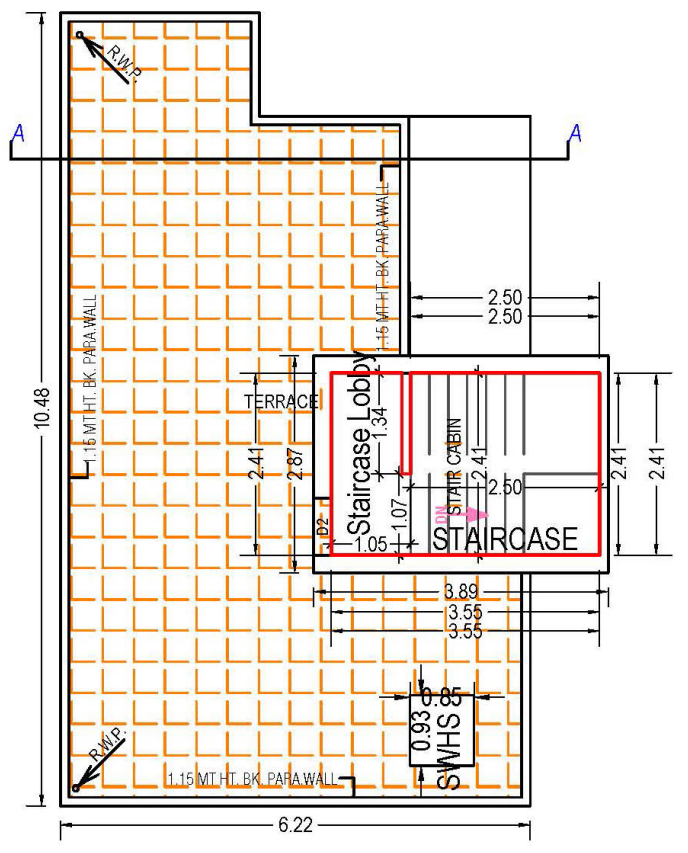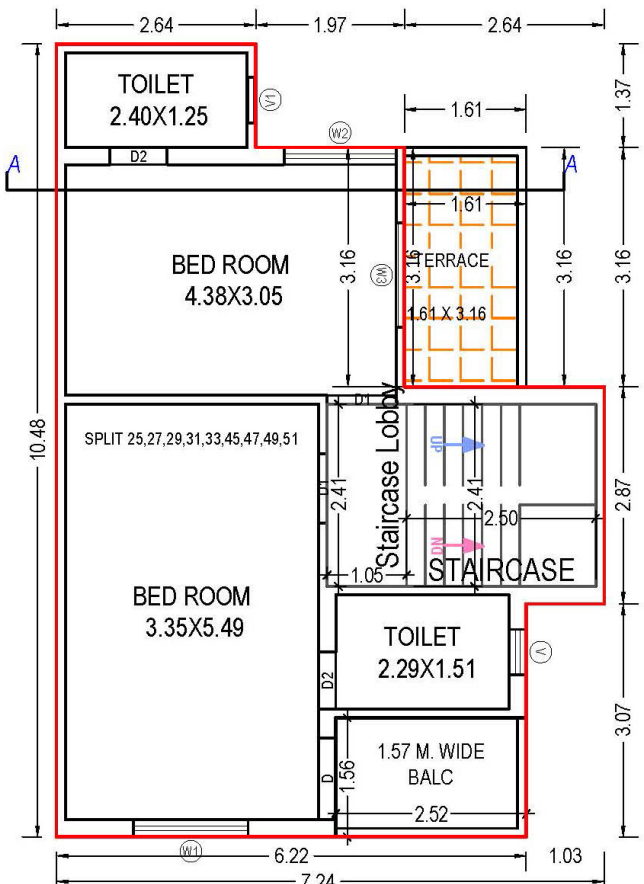
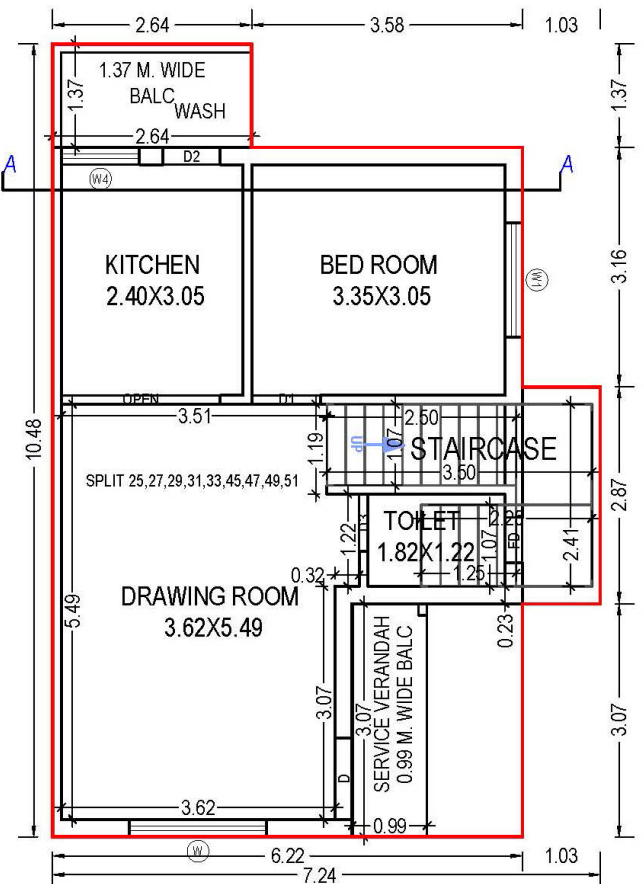


**GROUND FLOOR PLAN (Proposed) (SCALE 1:100)**




**FIRST FLOOR PLAN (Proposed) (SCALE 1:100)**

**TERRACE FLOOR PLAN (SCALE 1:100)**

# F (TYPE F)

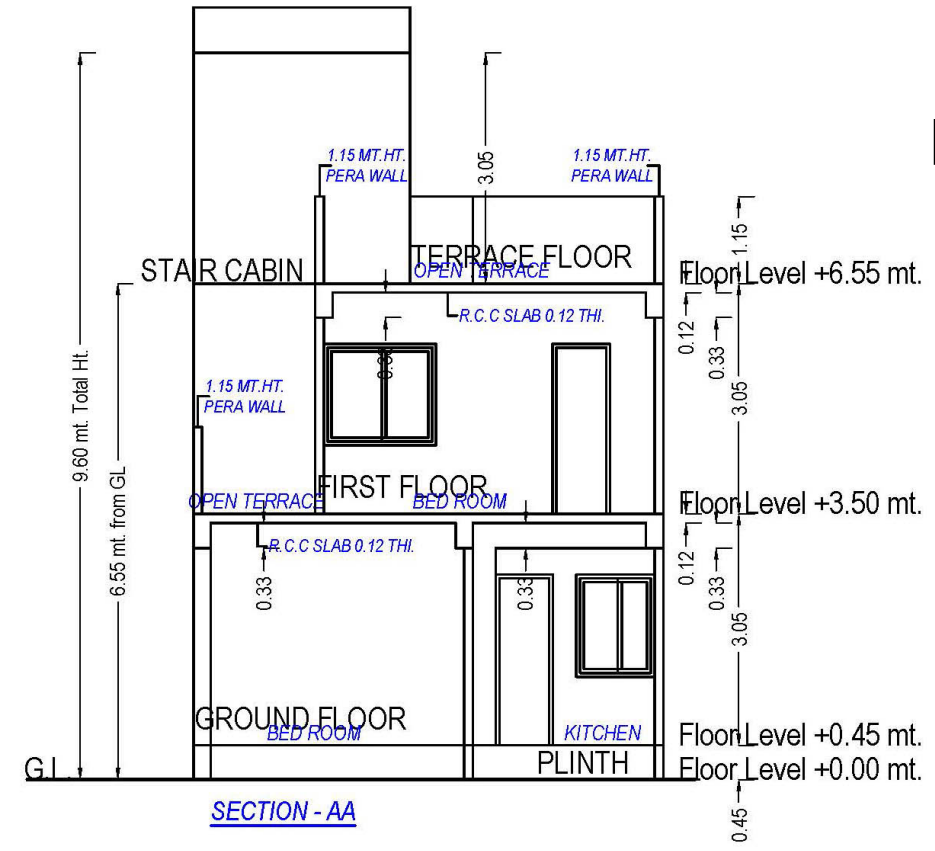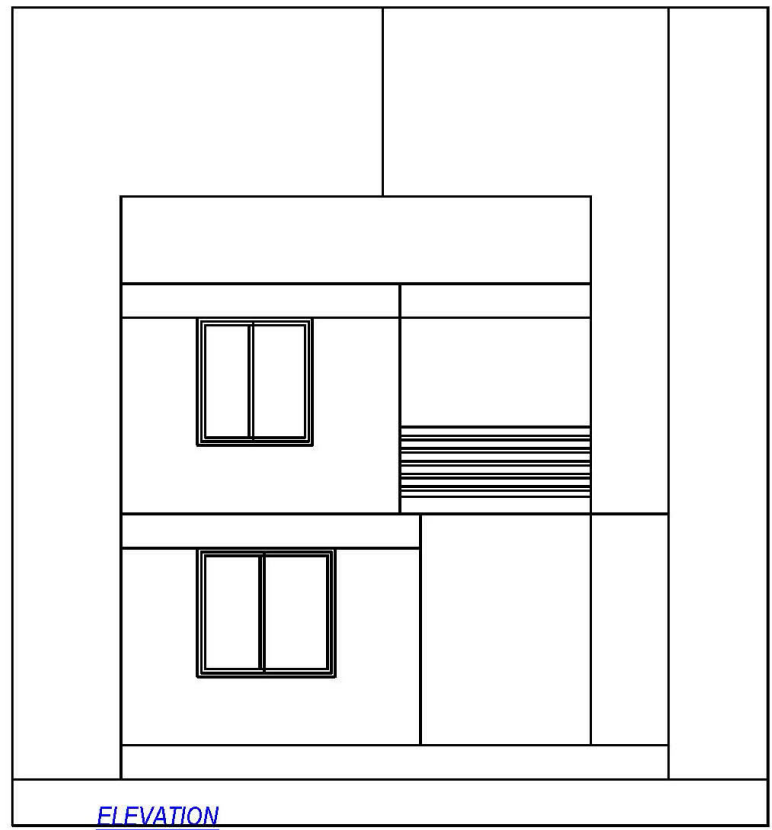


SECTION

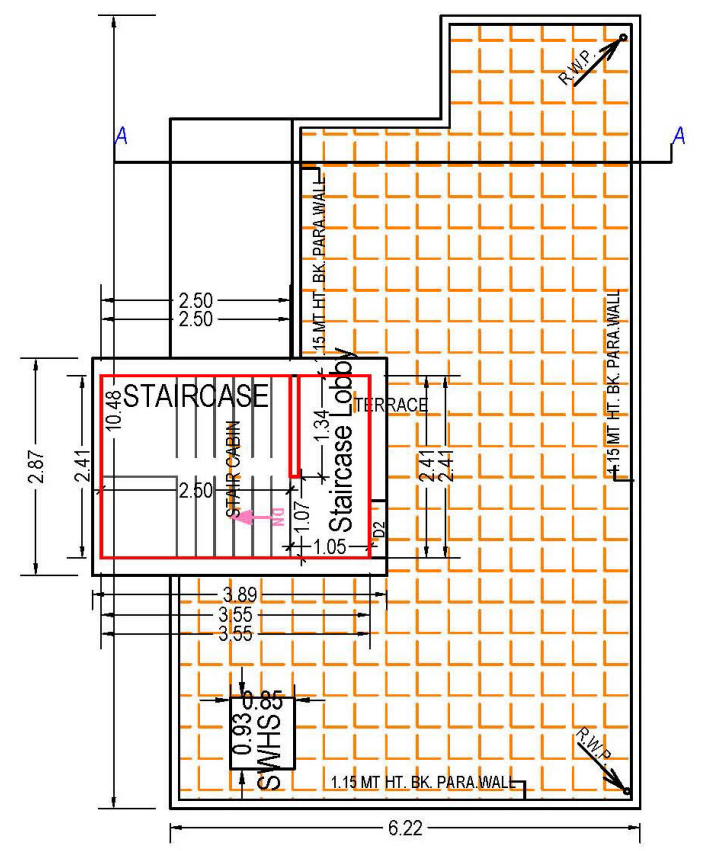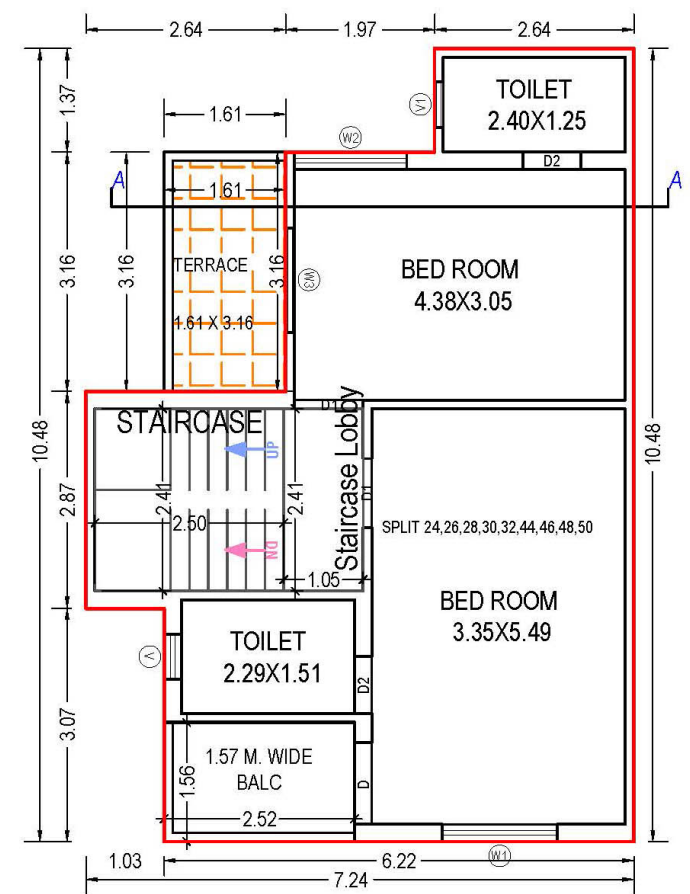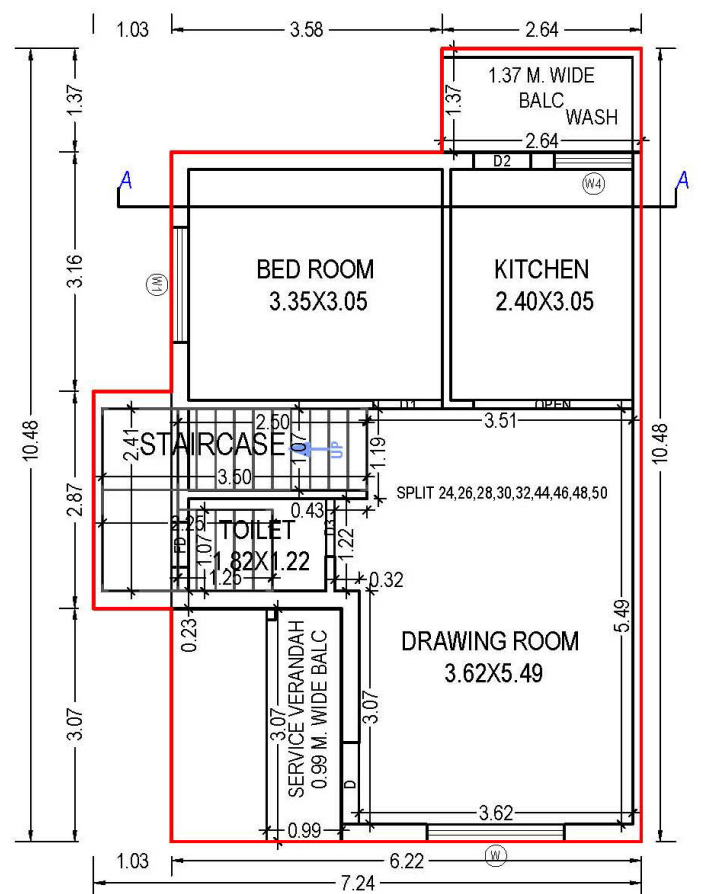


TERRACE FLOOR PLAN (SCALE 1:100)

# I (TYPE I)

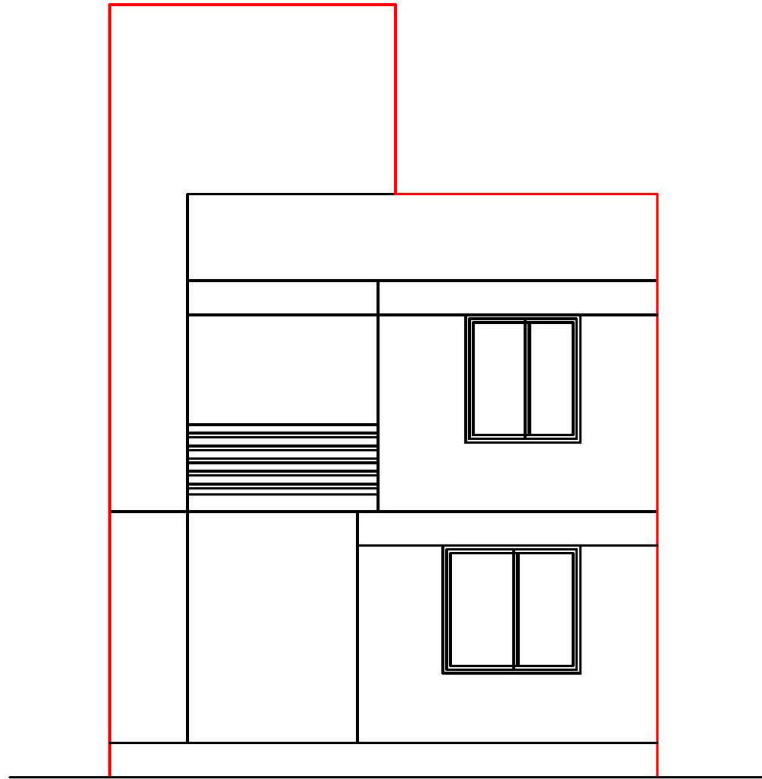


ELEVATION

ELEVATION

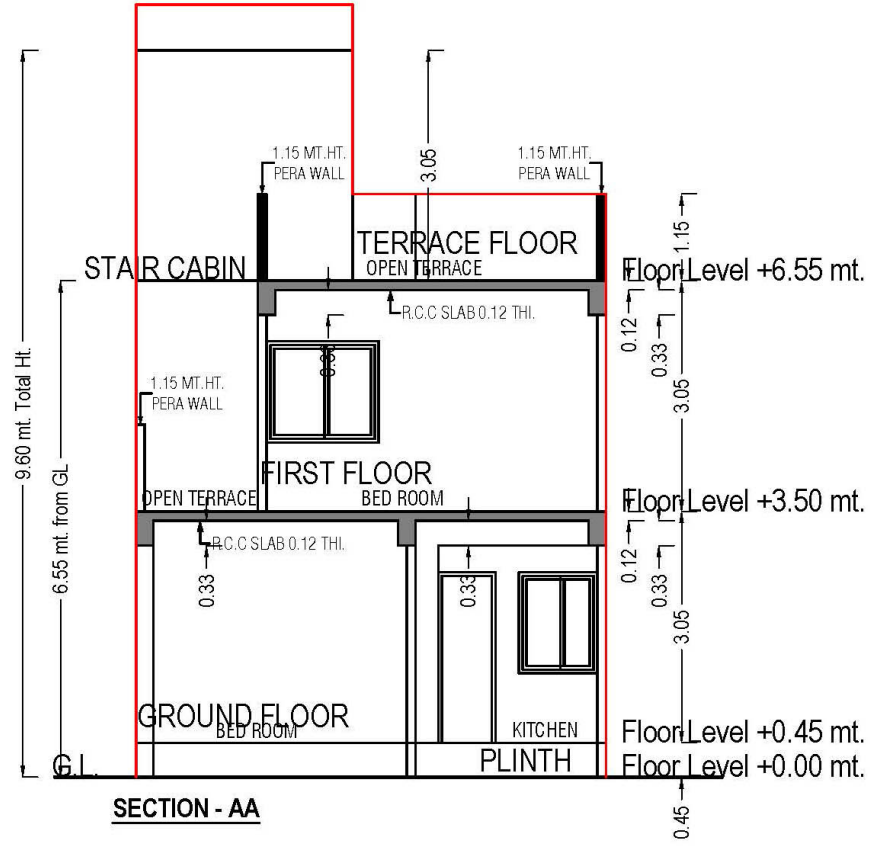


SECTION - AA

SECTION

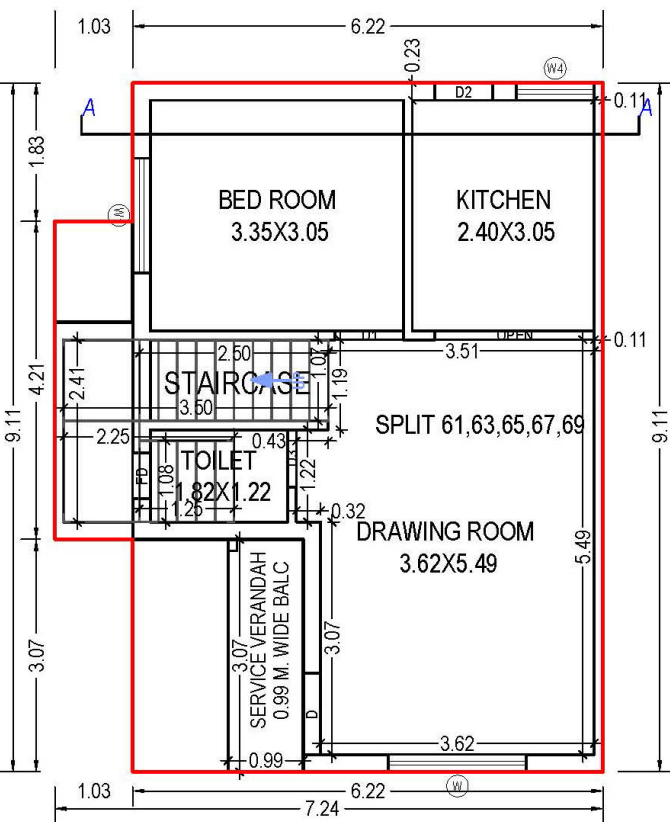


GROUND FLOOR PLAN

(Proposed)  
(SCALE 1:100)

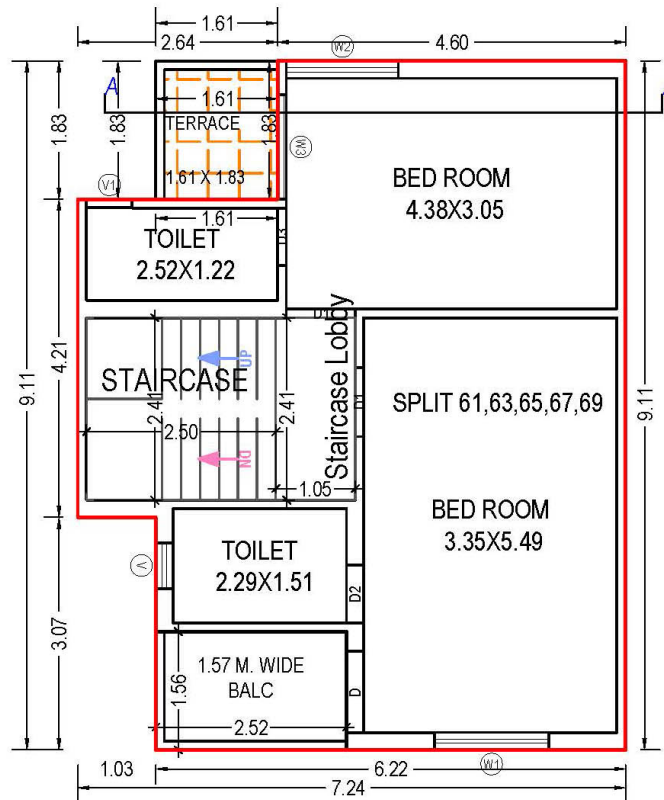


FIRST FLOOR PLAN

(Proposed)  
(SCALE 1:100)

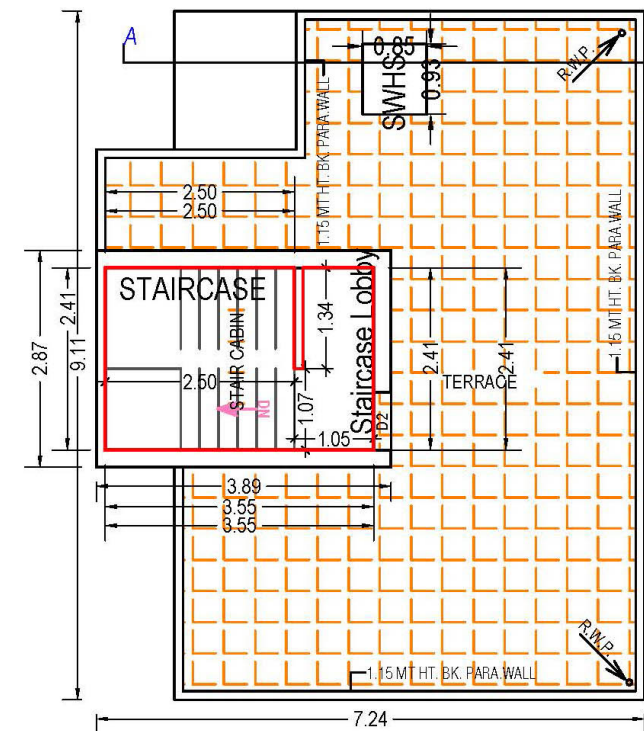


TERRACE FLOOR PLAN

(SCALE 1:100)

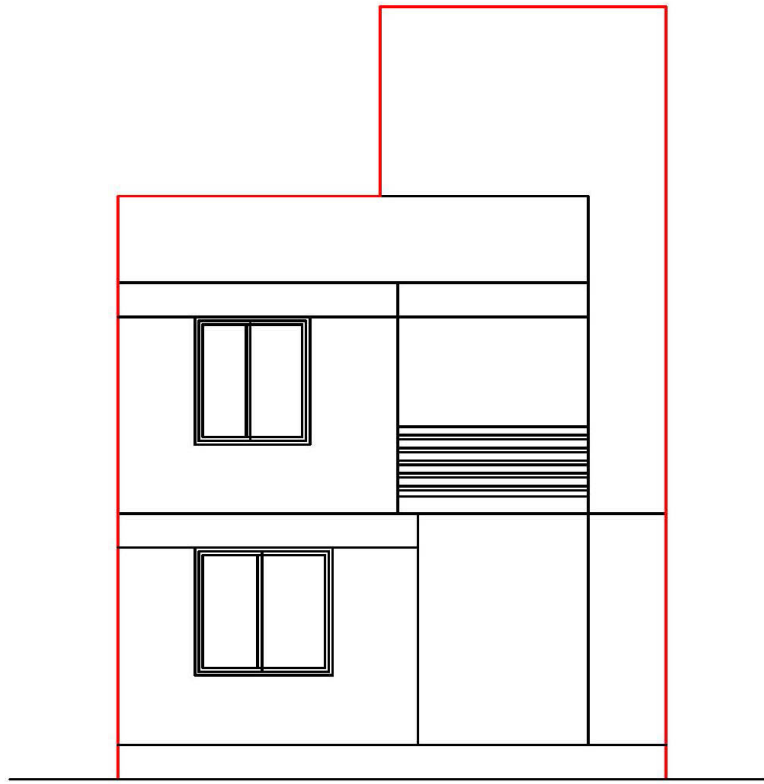

ELEVATION


ELEVATION

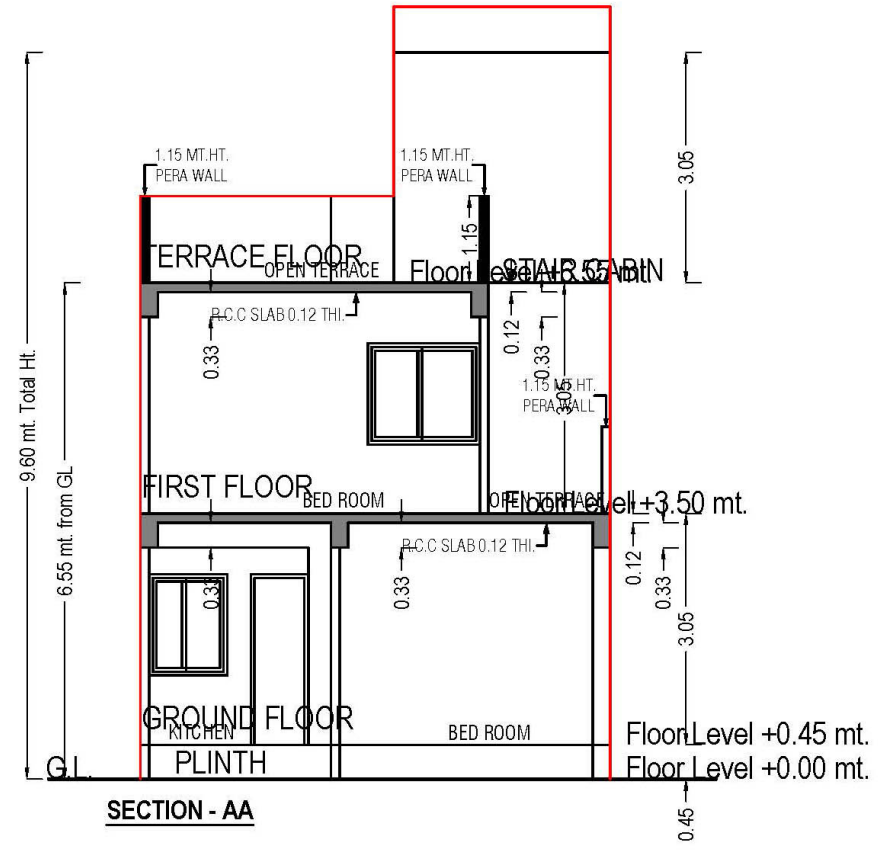

SECTION - AA

SECTION


H (TYPE H)

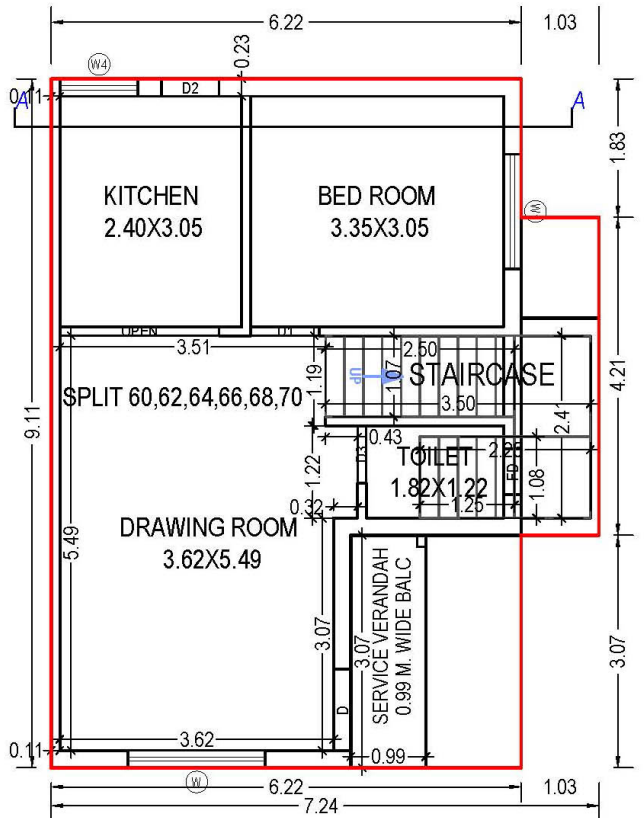

GROUND FLOOR PLAN

(Proposed)


(SCALE 1:100)

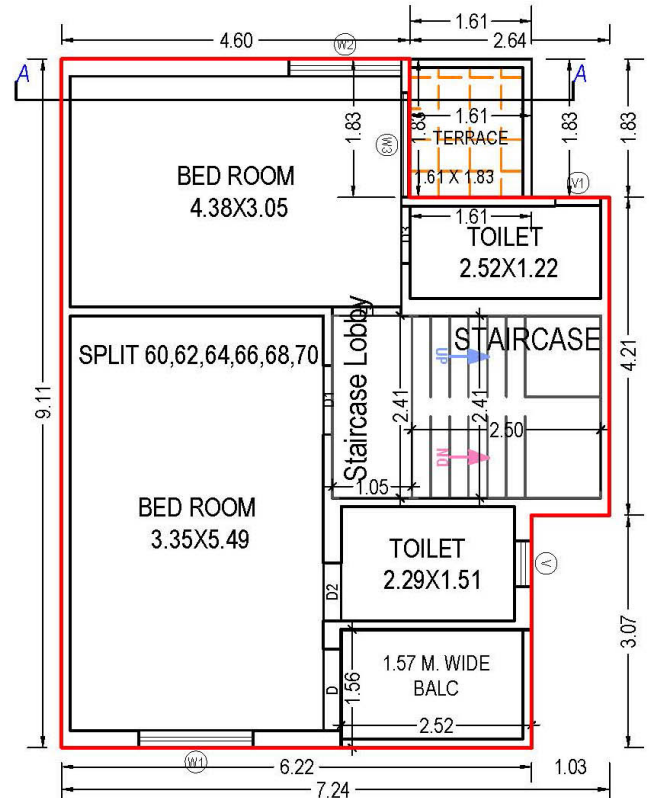

FIRST FLOOR PLAN

(Proposed)

(SCALE 1:100)

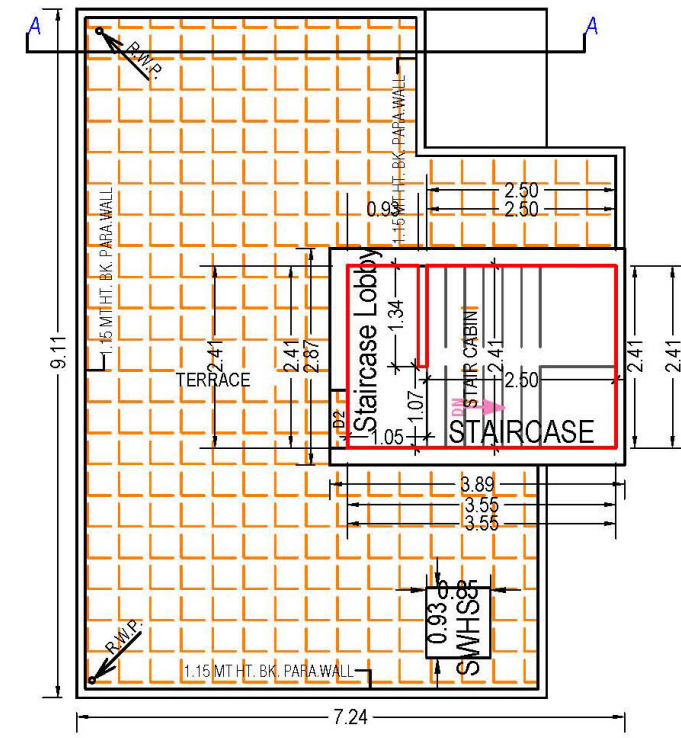

TERRACE FLOOR PLAN

(SCALE 1:100)



LIVE LIFE LIKE KING SIZE  
**3 & 4 BHK LUXURIOUS BUNGALOWS**





LIVE LIFE LIKE KING SIZE  
**3 & 4 BHK LUXURIOUS BUNGALOWS**





LIVE LIFE LIKE KING SIZE  
**3 & 4 BHK LUXURIOUS BUNGALOWS**







LIVE LIFE LIKE KING SIZE  
**3 & 4 BHK LUXURIOUS BUNGALOWS**





# SPECIFICATIONS



## Structure

- Framed RCC Wall Structure



## Wall Finish

- Internal male plaster with putty finish and external double coat sand face plaster with Acrylic paint



## Bathrooms-Toilets

- Coloured glazed tiles dado up to lintel level | All fittings and fixtures of standard brand and quality | Hot and cold water supply line | Leak proof and corrosion free pipe fittings



## Electrification

- ISI copper wire of standard brand and quality  
ISI modular electric accessories of standard brand and quality



## Terrace

- China mosaic on the terrace to avoid heat & water leakages



## Flooring

- Vitrified tiles flooring for all rooms



## Kitchen

- Mirror polished granite platform with glazed tiles dado up to lintel level | Stainless steel sink



## Plumbing

- GI/C PVC internal concealed plumbing with branded CP fittings, SWR pipe drainage system as per utility consultant's design & approval



## Doors & Windows

- Decorative main door | All other doors will be of wooden/ms. frame with flush doors | All aluminum windows shutter



## Parking

- Paver block/Parking tiles

## KEY MAP



Opp. Maruti Flora 2, B/h Shrinath Bunglows,  
Opp. Umiya Mata Mandir, Naroda, Dehgam  
MO. +91 96625 34372 |

### Developer By:

Rachana Realities,  
A-9, Anupam colony, Opp. Chirag Diamond,  
Bapunagar, Ahmedabad-380024

**SHAPERS360°**  
ARCHITECTS & CONSULTANTS

505 TO 507 , Galaxy Business Park,  
S.P.Ring Road, Nikol, Ahmedabad-50  
E : shapers360@gmail.com | Ph. : +91 9033230888  
Web : www.shapers360.com