



BHAWANI

ANDHAN






CLUBHOUSE OF B+G+2 WITH FOLLOWING AMENITIES:



BANQUET HALL

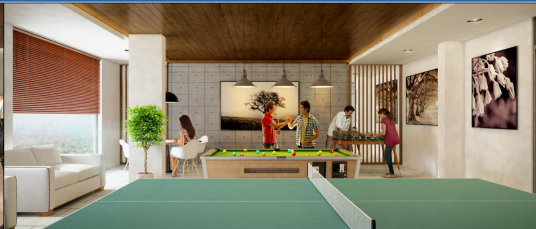


INDOOR GAME ROOM




MULTI GYM



CHILDREN PLAY AREA

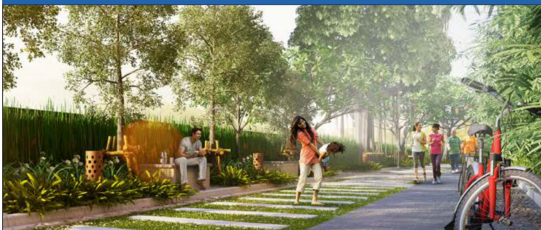

OUTDOOR PLAY AREA

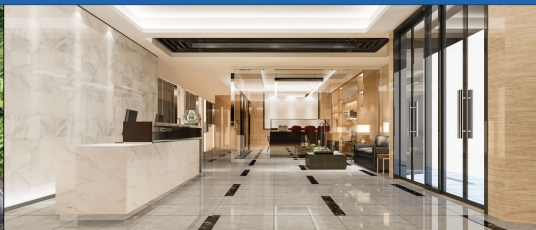


ESTATE OFFICE



JOGGING TRACK





CARDS PLAY AREA

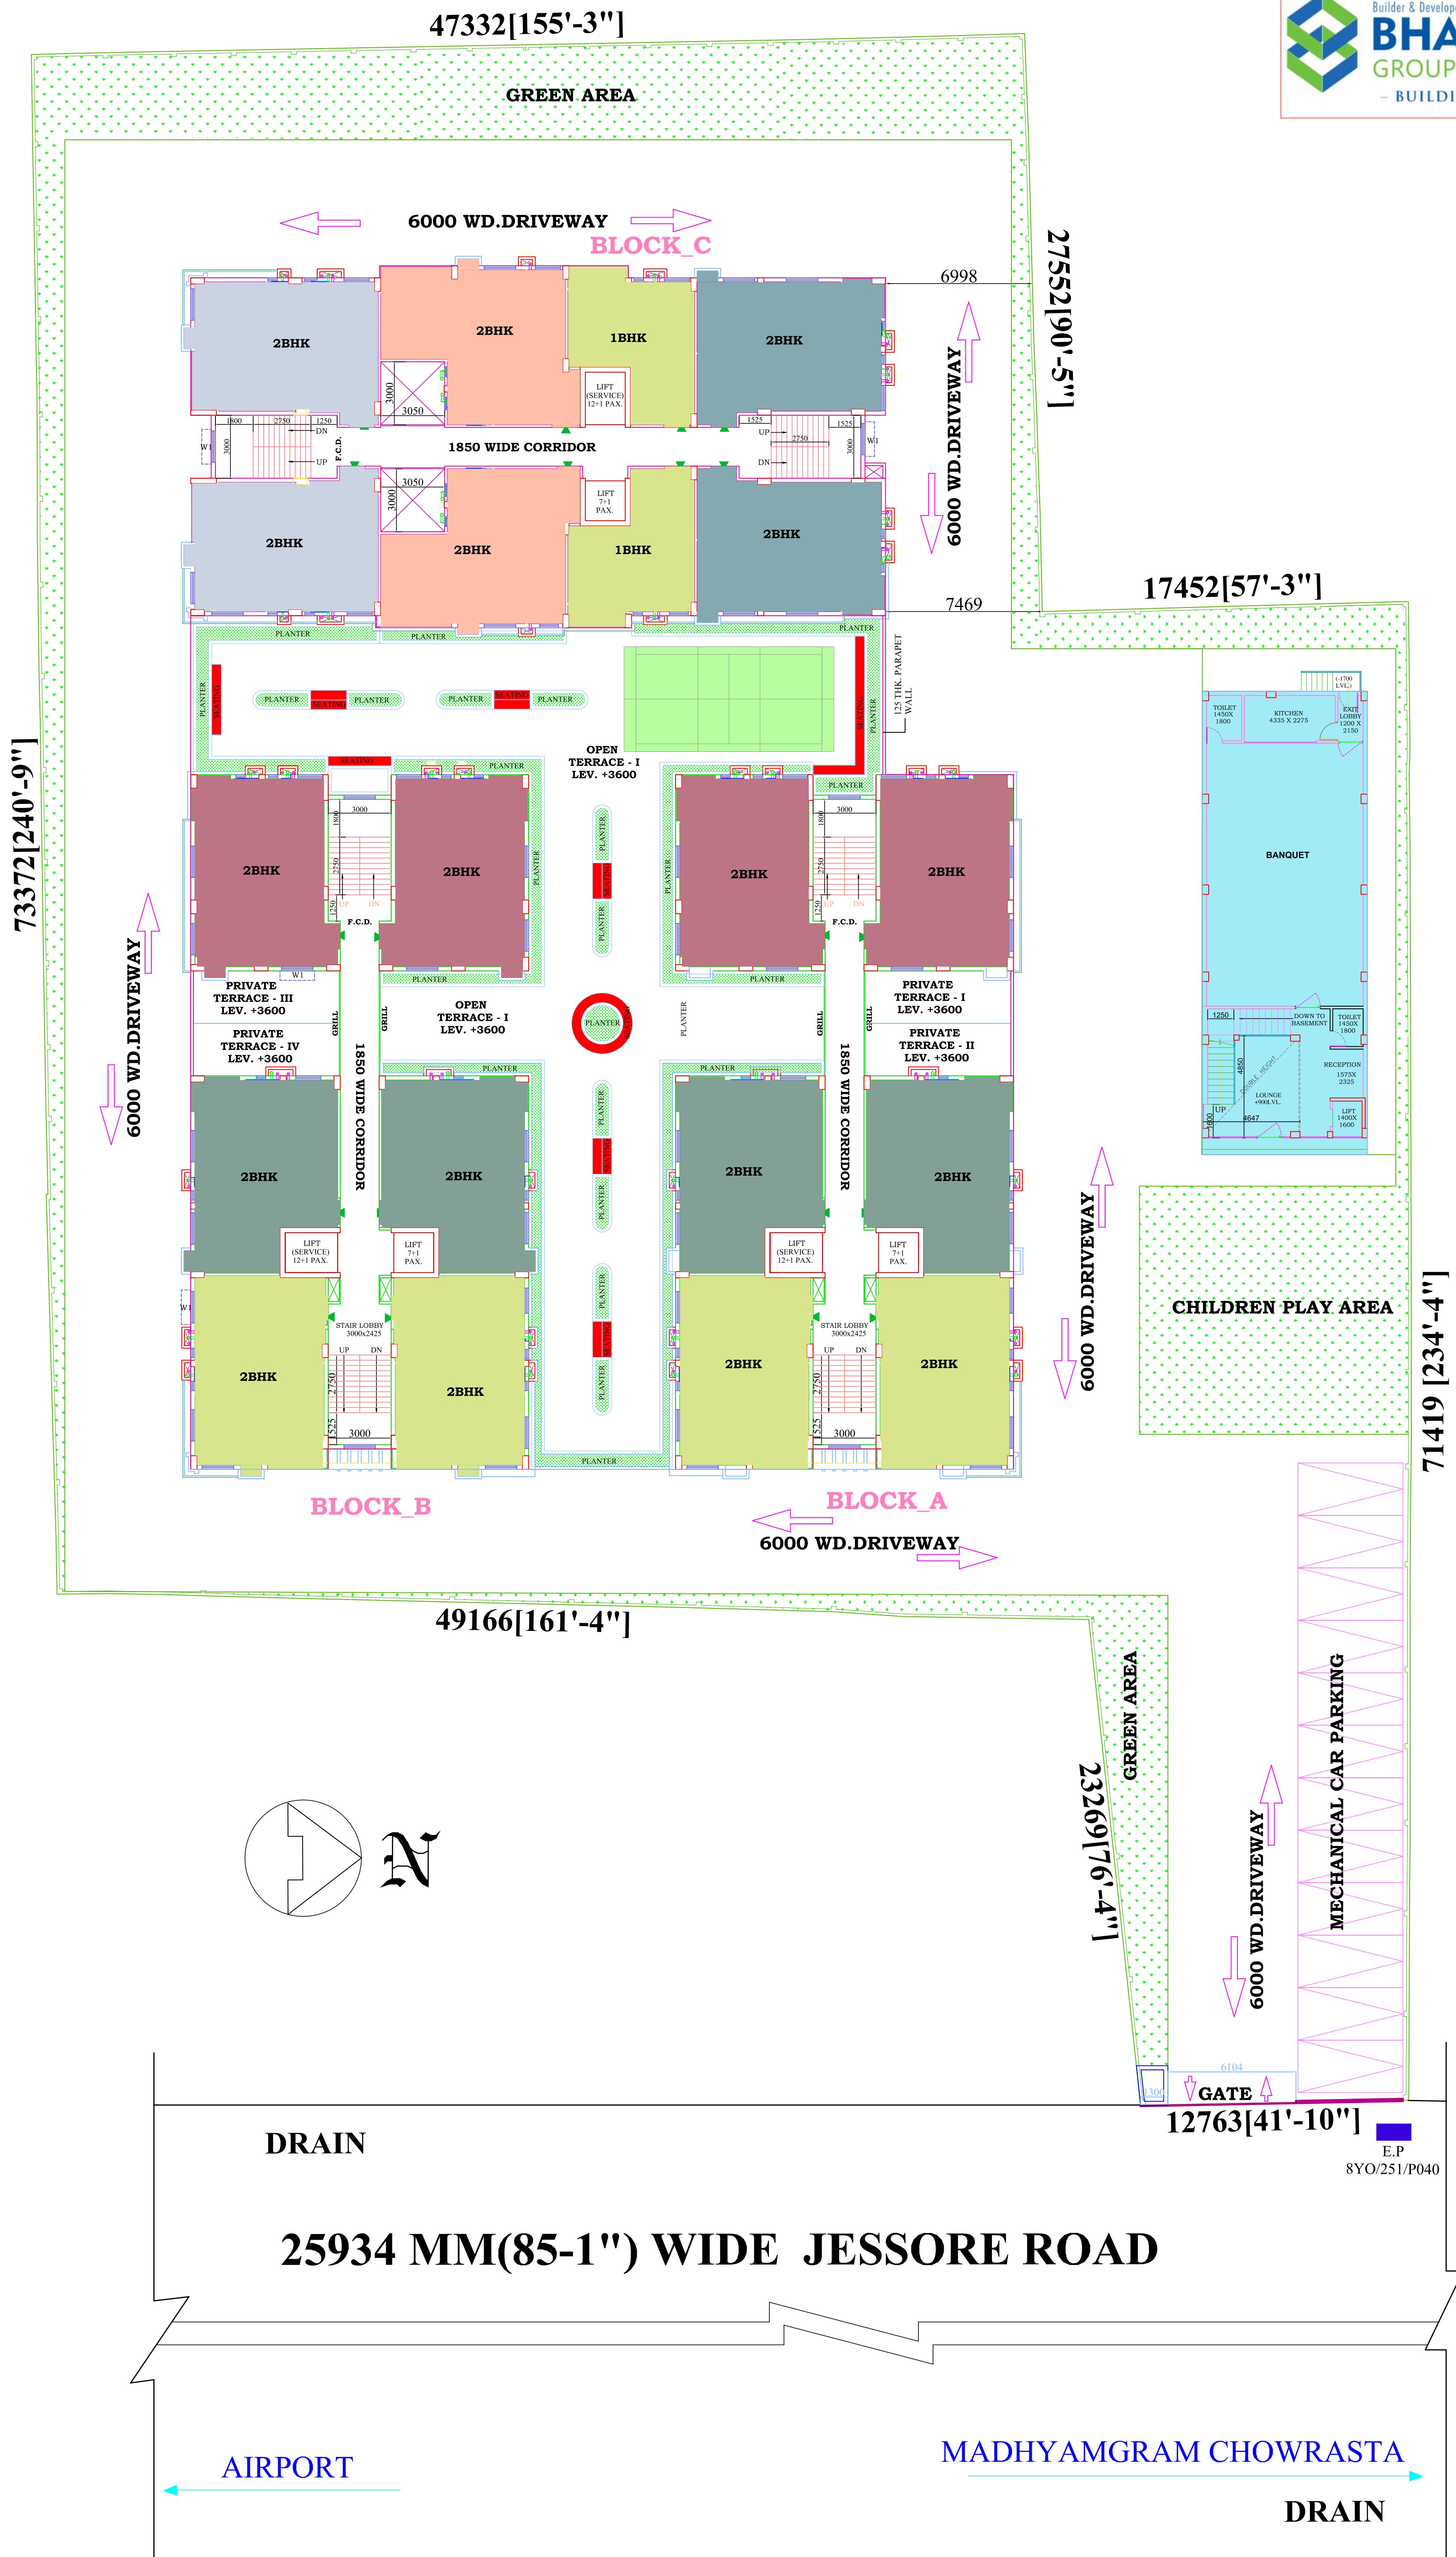

MASTER PLAN



PROJECT:
 BHAWANI BANDHAN,
 MADHYAMGRAM



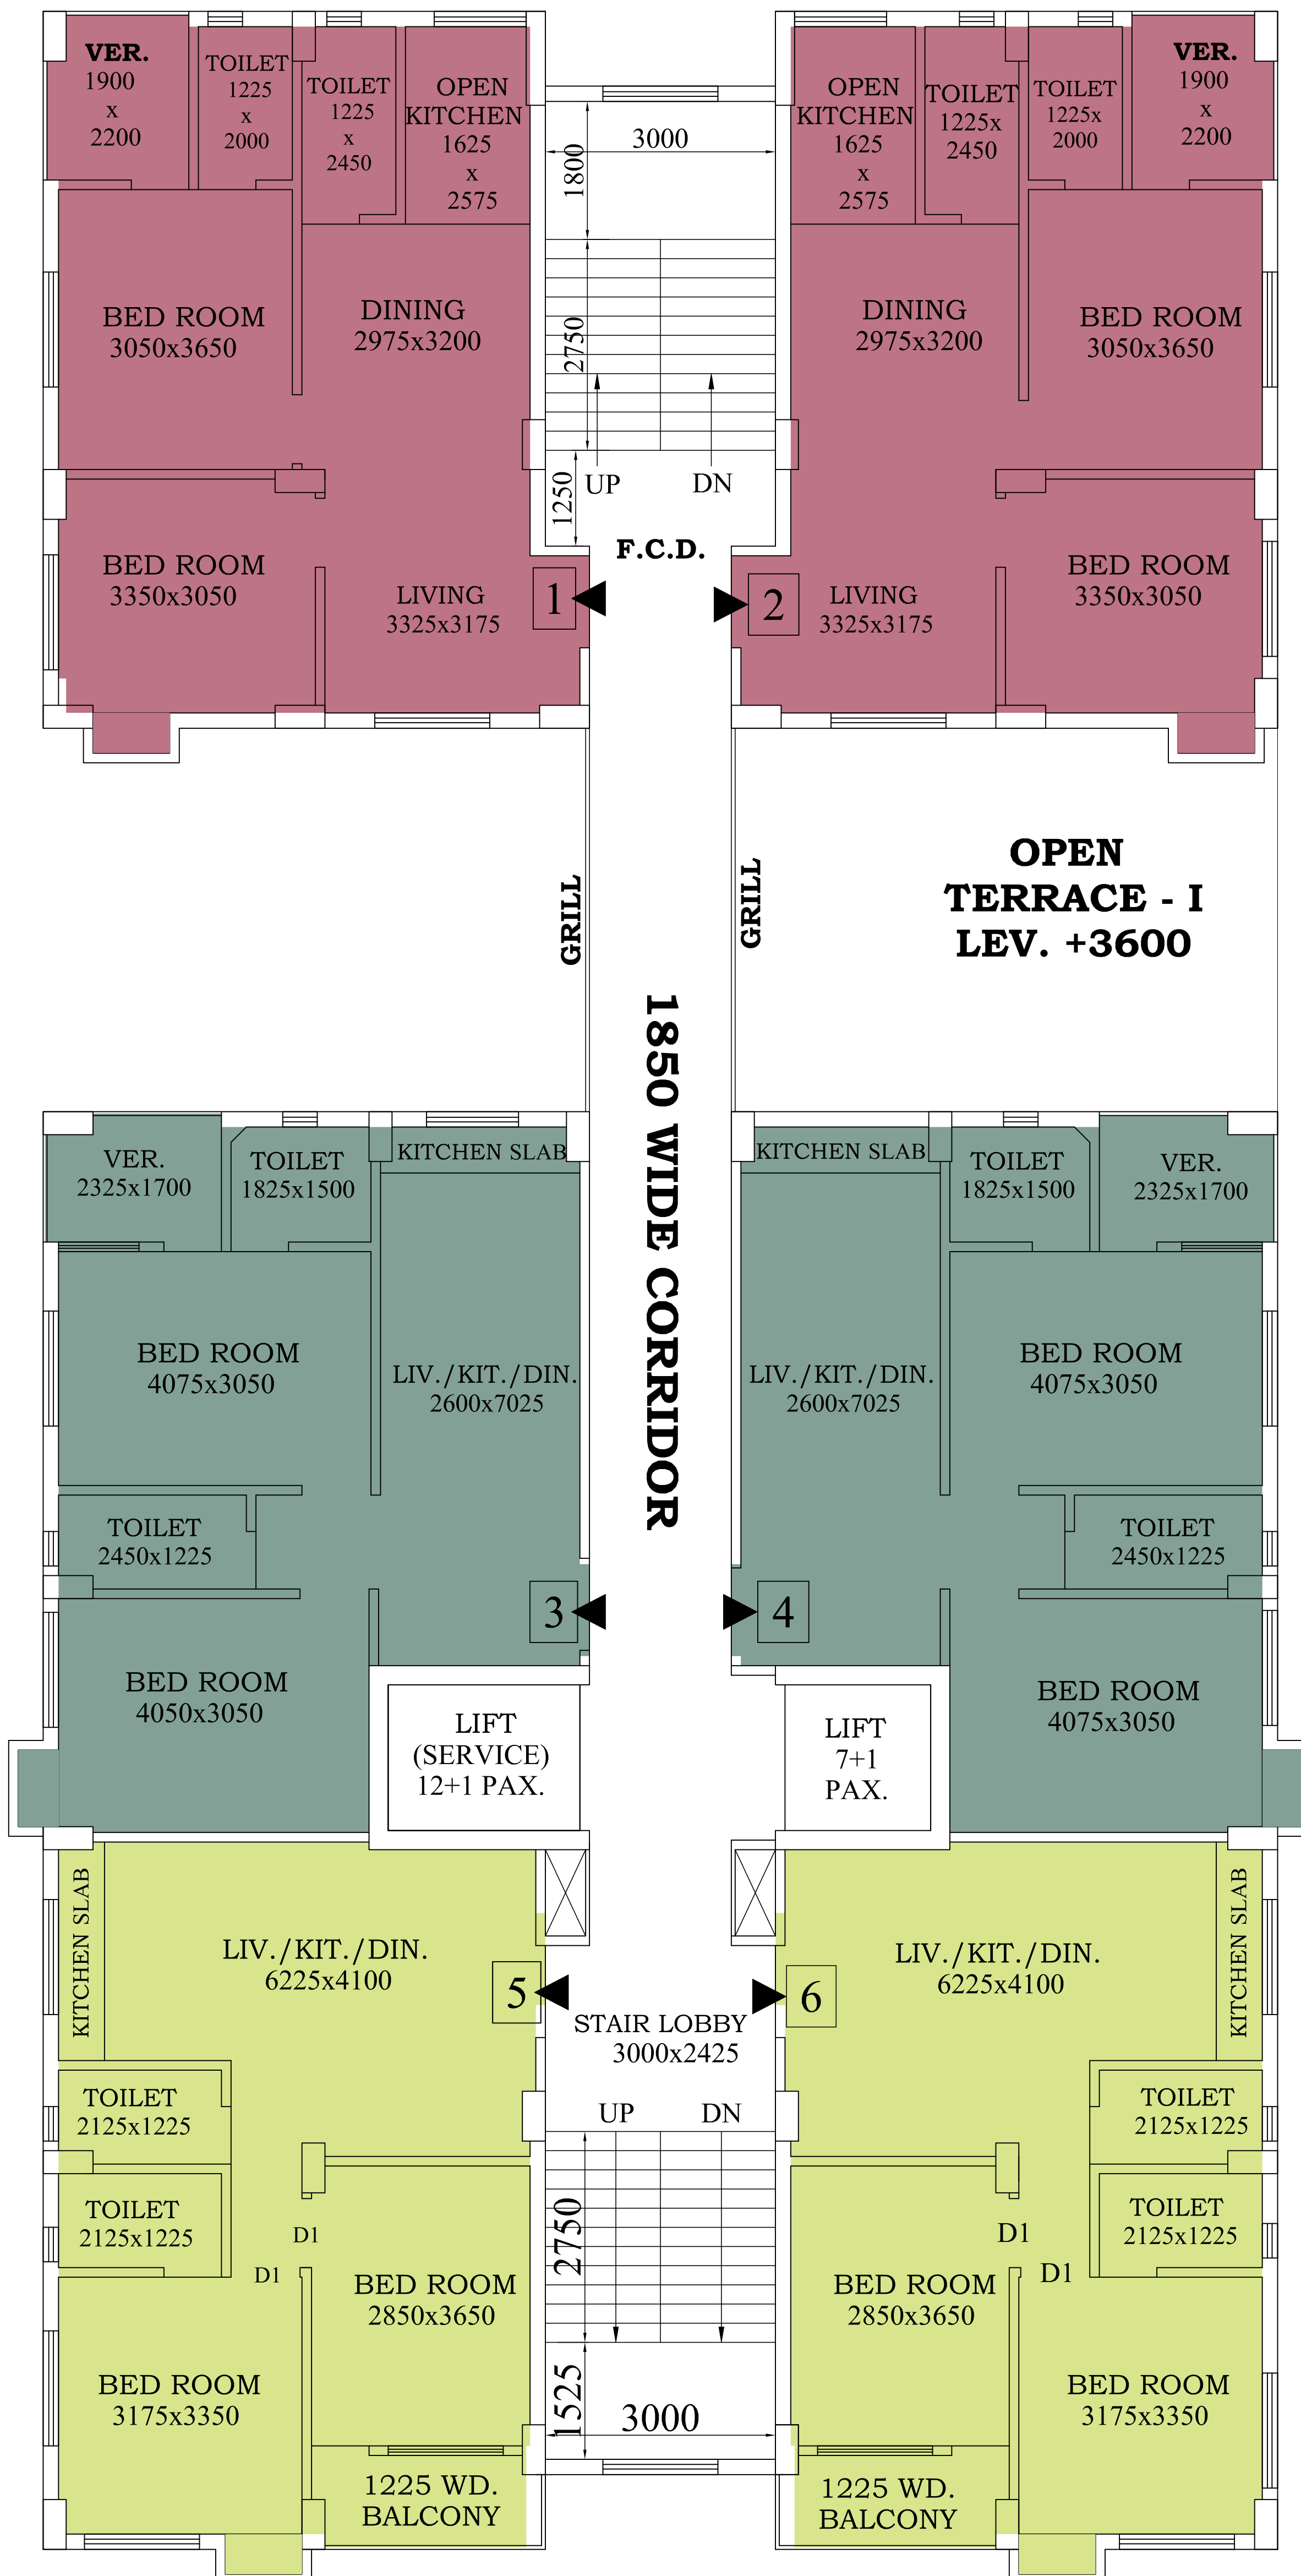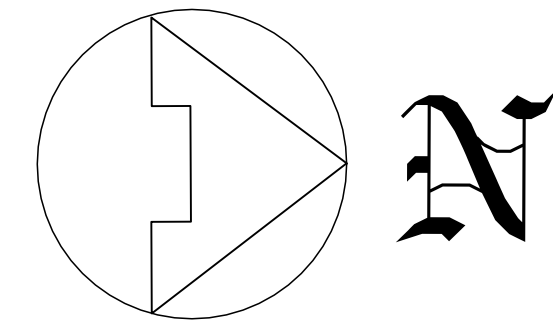



**BLOCK - A
TYPICAL FLOOR PLAN**

Block Name	Floor	Unit	BHK Type	Carpet Area (Sft)	Built up (Sft)	Super built up Area (Sft)
A	1st to 11th	A1	2	605	680	956
		A2	2	605	680	956
		A3	2	608	675	949
		A4	2	609	675	949
		A5	2	598	663	932
		A6	2	599	663	932

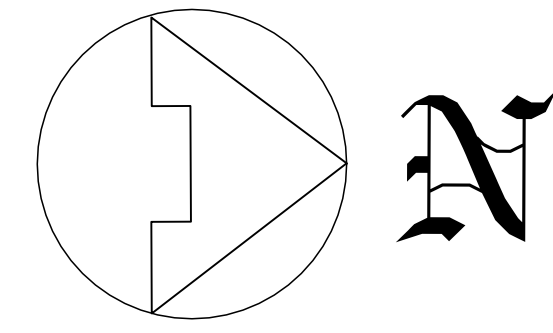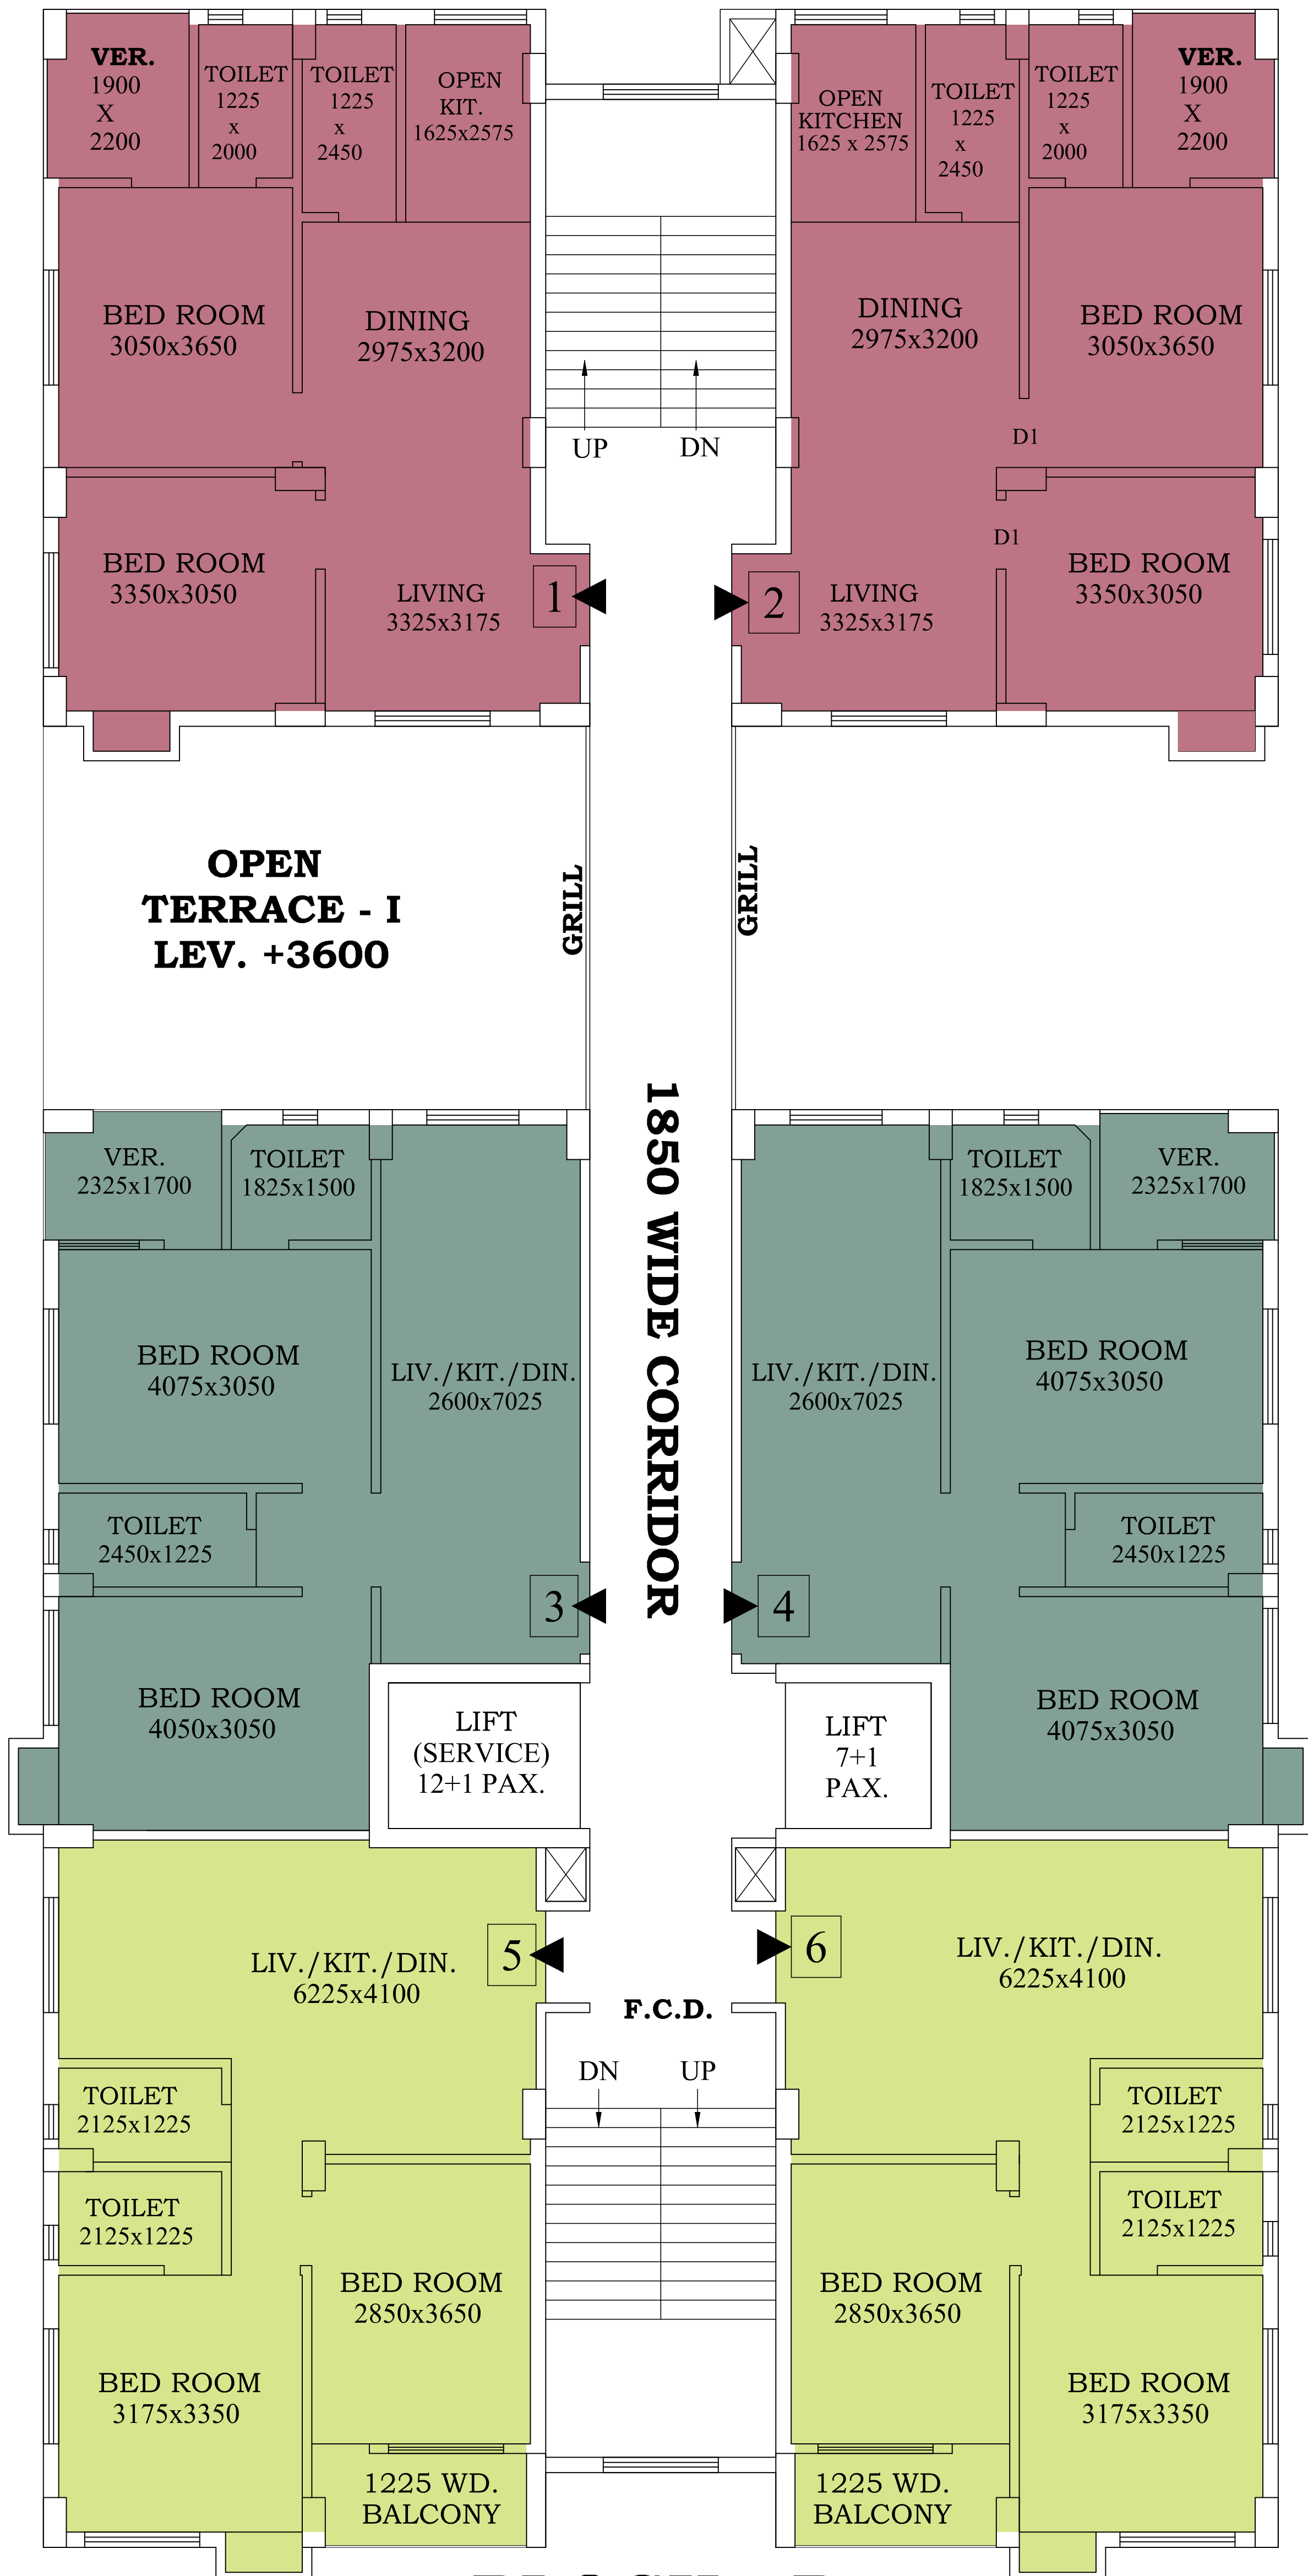

BLOCK - B
TYPICAL FLOOR PLAN

Block Name	Floor	Unit	BHK Type	Carpet Area (Sft)	Built up (Sft)	Super built up Area (Sft)
B	1st TO 11th	B1	2	605	680	956
		B2	2	605	680	956
		B3	2	608	675	949
		B4	2	609	675	949
		B5	2	598	663	932
		B6	2	599	663	932

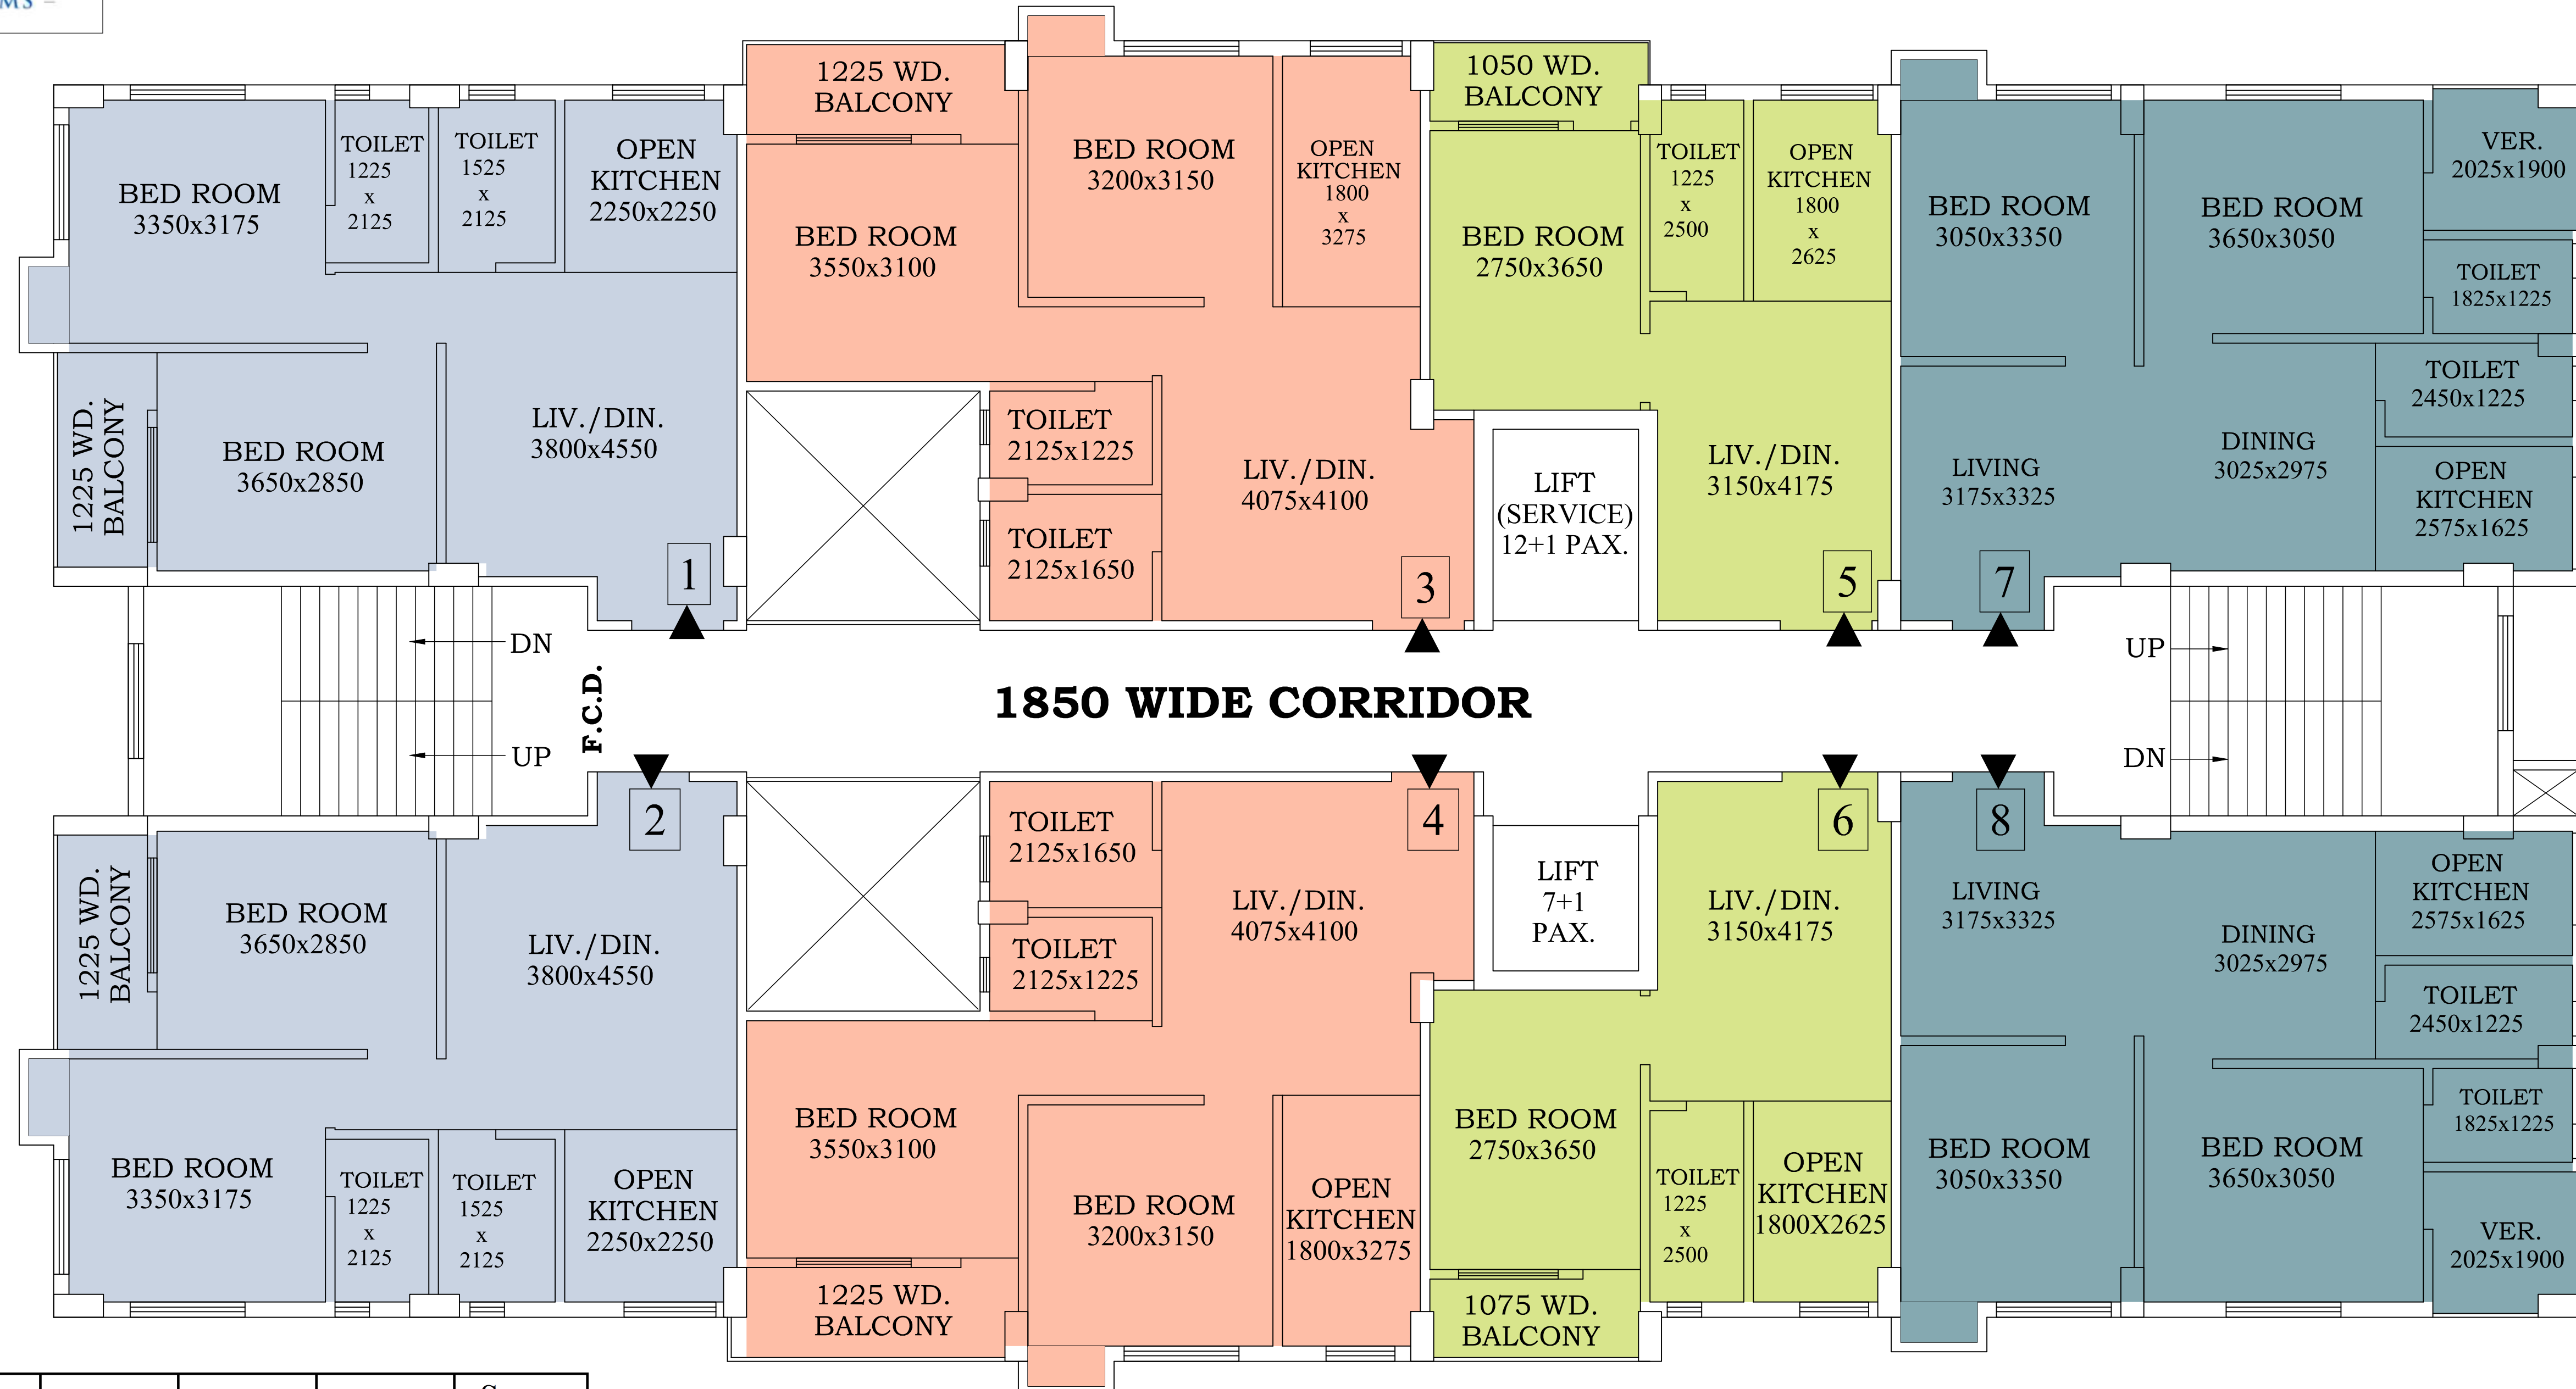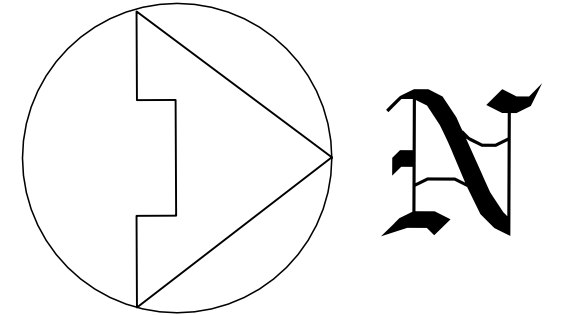

BLOCK - C TYPICAL FLOOR PLAN

Block Name	Floor	Unit	BHK Type	Carpet Area (Sft)	Built up (Sft)	Super built up Area (Sft)
C	1st To 11th	C1	2	589	654	920
		C2	2	589	654	920
		C3	2	610	667	938
		C4	2	608	667	938
		C5	1	369	409	575
		C6	1	369	411	578
		C7	2	593	656	922
		C8	2	593	656	922

PROJECT:
BHAWANI BANDHAN ,
 MADHYAMGRAM

